

U.S. Department of  
Homeland Security

United States  
Coast Guard



Commander  
United States Coast Guard  
Fifth Coast Guard District

431 Crawford Street  
Portsmouth, Va. 23704-5004  
Staff Symbol: (dpb)  
Phone: (757) 398-6557  
Fax: (757) 398-6334  
Email: James.L.Rousseau2@uscg.mil

16591  
SEP 26 2014

## ***PUBLIC NOTICE 5-1347***

### **TO WHOM IT MAY CONCERN:**

All interested parties are notified that the Commander, Fifth Coast Guard District has received an application from Watershed Eco, on behalf of Division of Parks and Recreation State of Delaware (DNRC), for a proposed new pedestrian bridge to be constructed across navigable waters of the United States.

**WATERWAY AND LOCATION:** 0.10 miles above the mouth of a tributary to Assawoman Canal in Ocean View, Sussex County, DE.

**CHARACTER OF WORK:** DNRC proposes to construct a new pre-fabricated fiberglass pedestrian bridge over an unnamed tributary to Assawoman Canal. The applicant is also requesting a waiver of a bridge permit under Title 33 Code of Federal Regulations, Section 115.70; Advance approval for bridges. Advance approval waterways are those that are navigable in law, but not actually navigated by other than small boats. The Commandant of the Coast Guard has given advance approval to the construction or repair of bridges across such waterways.


**MINIMUM NAVIGATIONAL CLEARANCES:** The new structure will create a vertical clearance of 4 feet above mean high water, with an available horizontal clearance of 20 feet from the centerline of the bridge.

**SOLICITATION OF COMMENTS:** Interested parties are requested to express their views, in writing, on the proposed construction of the replacement bridge giving sufficient detail to establish a clear understanding of their reasons for support of or opposition to the proposed project. Comments will be addressed for the record at the office of Commander (dpb), Fifth Coast Guard District, 431 Crawford Street, Portsmouth, VA 23704-5004 through           OCT 25 2014          . Location and plan sheets are attached.


//s//

WAVERLY GREGORY, JR.  
Bridge Program Manager  
By direction of the Commander  
Fifth Coast Guard District

This is a web-searchable copy and is not the official, signed version; however, other than the signature being omitted, it is a duplicate of the official version.

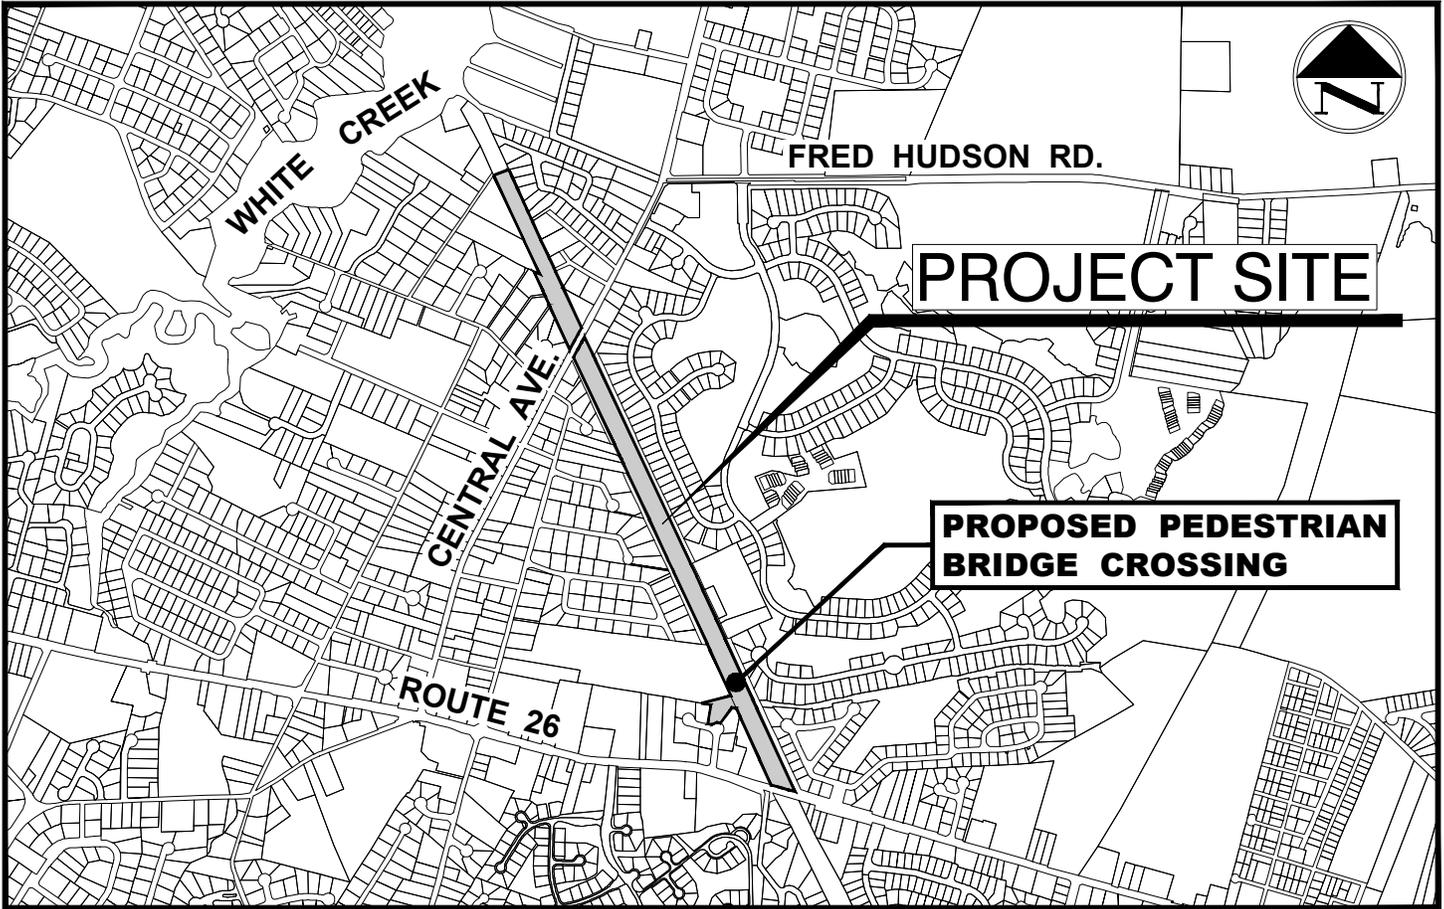

**SITE MAP - 1" = 1,500'**

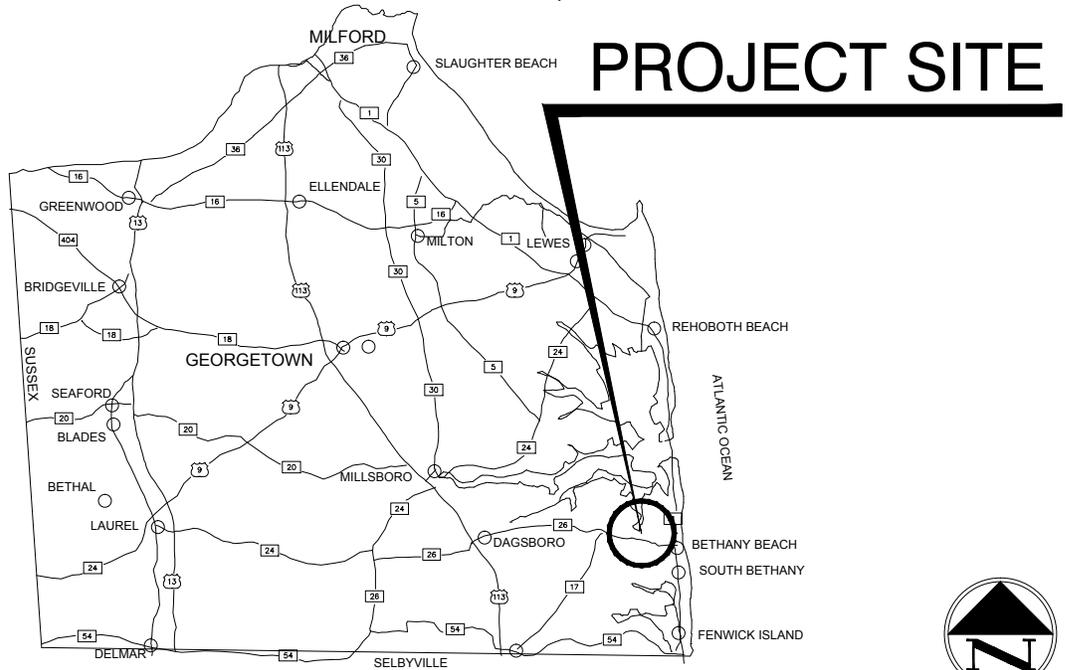

**STATE OF DELAWARE - SUSSEX COUNTY**

LAYER STATE: COAST-GRD

**PEDESTRIAN BRIDGE CROSSING EXHIBIT  
ASSAWOMAN CANAL TRAIL  
(PHASE 1)**

TOWN OF OCEAN VIEW  
SUSSEX COUNTY / DELAWARE



ARCHITECTURE  
ENGINEERING  
**Dover, DE**

309 S. Governors Ave.  
Dover, DE 19904  
Ph. 302.734.7950  
Fax 302.734.7965

BMG: 2012006.03  
SCALE: 1" = 10'  
DATE: 09/10/14  
DRAWN BY: J.S.F.

**1 OF 3**


# ASSAWOMAN CANAL

210' WIDE RIGHT OF WAY  
ARMY CORPS OF ENGINEERING CONTRACT NO. C-649



LANDS N/F  
THE STATE OF DELAWARE  
T/M 1-34-13.00-94.00

**PROPOSED 60'-0" X 14'-9"  
PRE-FABRICATED FIBERGLASS  
PEDESTRIAN BRIDGE**

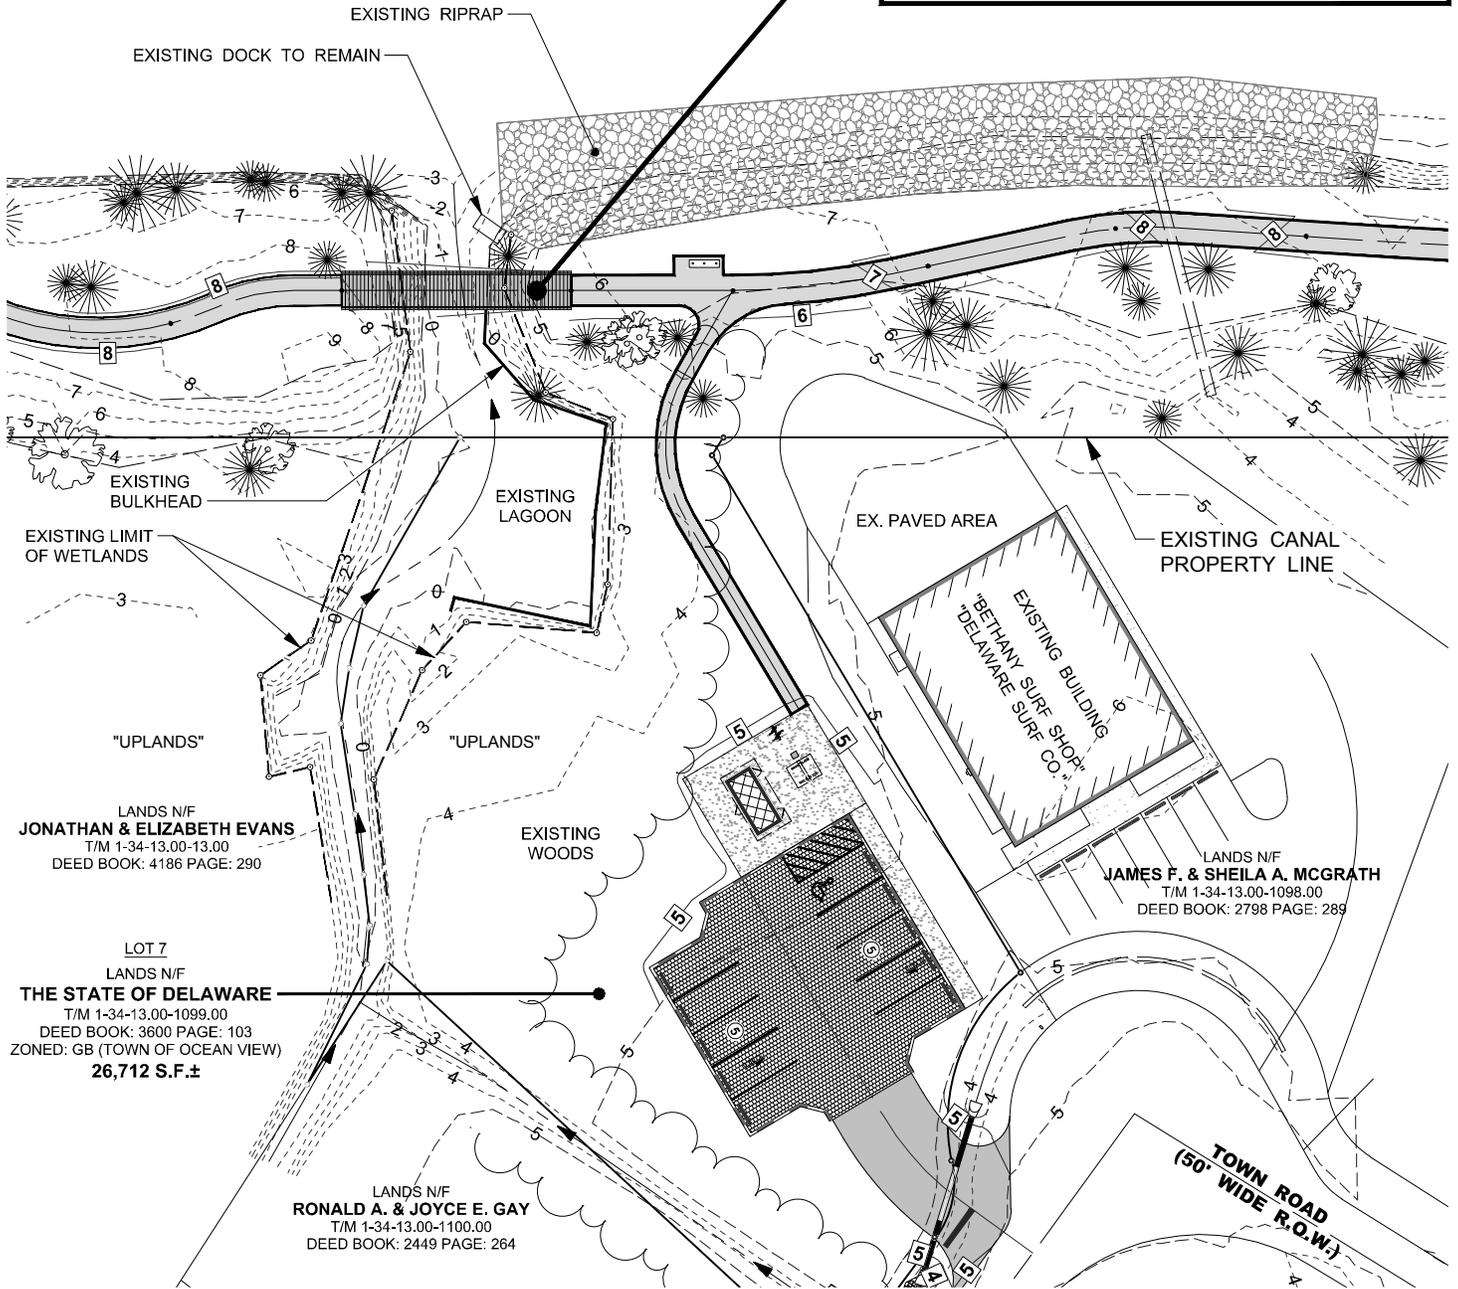

**PEDESTRIAN BRIDGE CROSSING - PLAN VIEW**

SCALE: 1" = 50'

NOTE: VERTICAL DATUM IS BASED ON NAVD 88, HORIZONTAL DATUM IS BASED ON NAD 83 (DE. STATE PLANE).

LAYER STATE: COAST-GRD

**PEDESTRIAN BRIDGE CROSSING EXHIBIT  
ASSAWOMAN CANAL TRAIL  
(PHASE 1)**  
TOWN OF OCEAN VIEW  
SUSSEX COUNTY / DELAWARE




ARCHITECTURE  
ENGINEERING  
**Dover, DE**  
309 S. Governors Ave.  
Dover, DE 19904  
Ph. 302.734.7950  
Fax 302.734.7965

BMG: 2012006.03  
SCALE: 1" = 50'  
DATE: 09/10/14  
DRAWN BY: J.S.F.


**2 OF 3**

**PROPOSED 60'-0" X 14'-9"  
PRE-FABRICATED FIBERGLASS  
PEDESTRIAN BRIDGE**

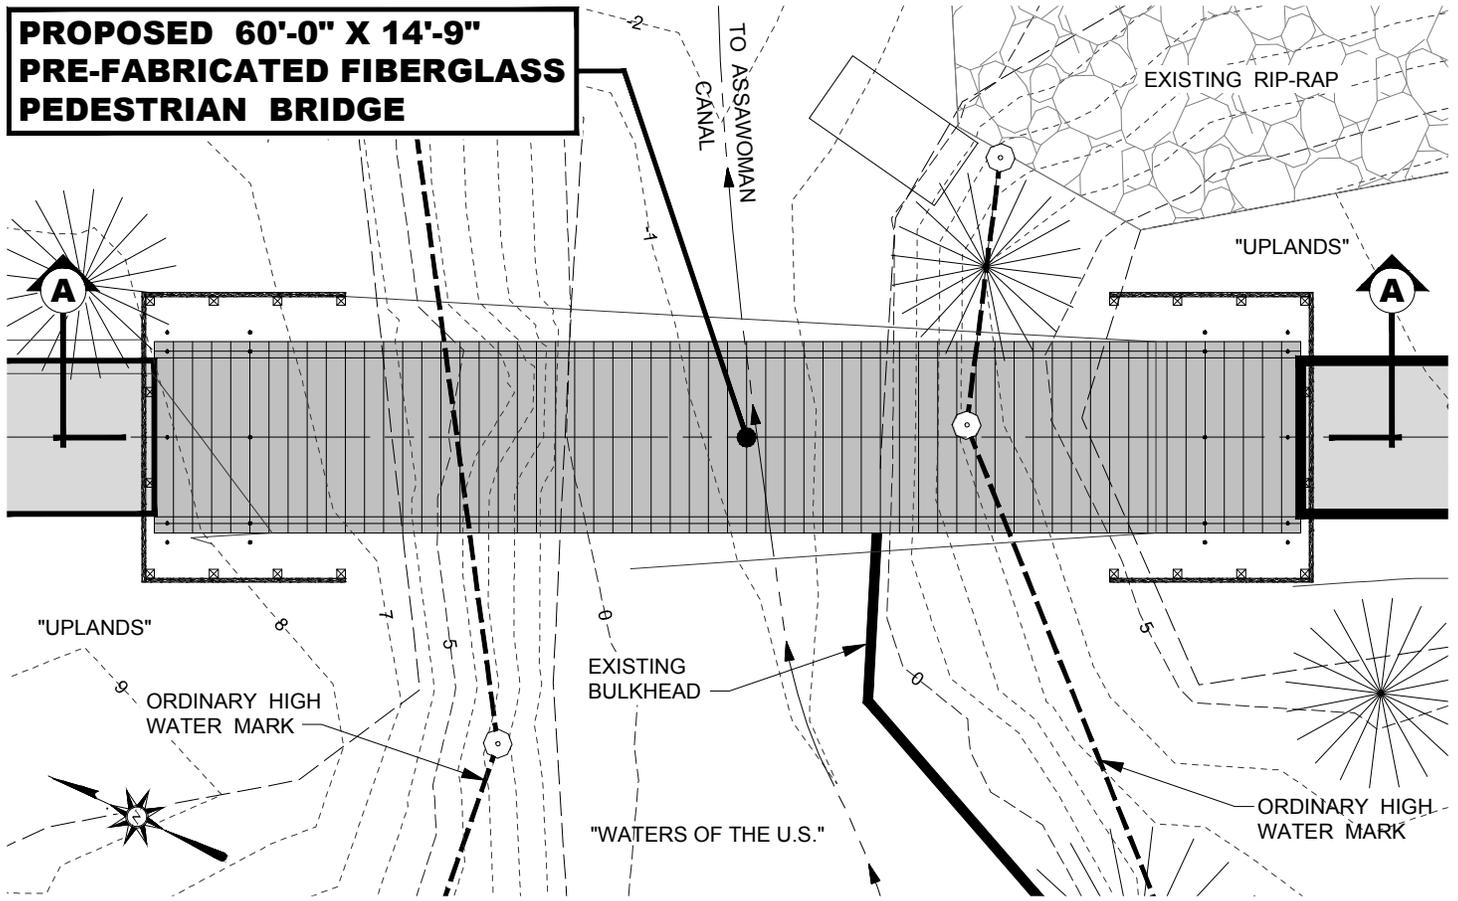

**PEDESTRIAN BRIDGE CROSSING - PLAN VIEW**

SCALE: 1" = 10'

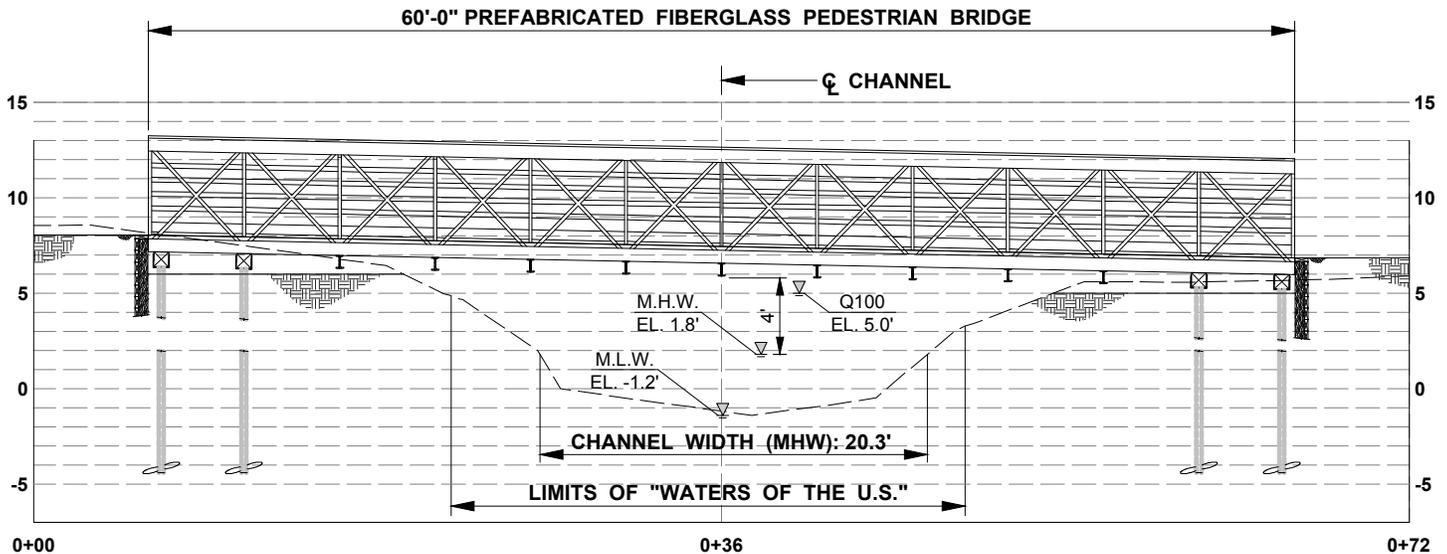

**PEDESTRIAN BRIDGE CROSSING - SECTION A-A**

SCALE: 1" = 10'

NOTE: VERTICAL DATUM IS BASED ON NAVD 88, HORIZONTAL DATUM IS BASED ON NAD 83 (DE. STATE PLANE).

LAYER STATE: COAST-GRD

**PEDESTRIAN BRIDGE CROSSING EXHIBIT  
ASSAWOMAN CANAL TRAIL  
(PHASE 1)**  
TOWN OF OCEAN VIEW  
SUSSEX COUNTY / DELAWARE



ARCHITECTURE  
ENGINEERING  
**Dover, DE**  
309 S. Governors Ave.  
Dover, DE 19904  
Ph. 302.734.7950  
Fax 302.734.7965

BMG: 2012006.03  
SCALE: 1" = 10'  
DATE: 09/10/14  
DRAWN BY: J.S.F.

**3 OF 3**