

U.S. Department of
Homeland Security

United States
Coast Guard



Commander
United States Coast Guard
Fifth Coast Guard District

431 Crawford Street
Portsmouth, Va. 23704-5004
Staff Symbol: (dpb)
Phone: (757) 398-6587
Fax: (757) 398-6334
Email: terrance.a.knowles@uscg.mil

16593
JAN 28,2013

PUBLIC NOTICE 5-1288

TO WHOM IT MAY CONCERN:

All interested parties are notified that the Commander, Fifth Coast Guard District has received an application from Urban Engineers Inc., (Urban Engineers) on behalf of Atlantic County, NJ for approval of a replacement bridge over a navigable waterway of the United States.

WATERWAY AND LOCATION: Across Miry Run, at mile 0.2, in Hamilton and Egg Harbor Townships, Atlantic County, NJ.

CHARACTER OF WORK: Urban Engineers is proposing the complete demolition and replacement of the County Route 559 Bridge over Miry Run at the same location. The applicant is also requesting a waiver of a Coast Guard bridge permit under Title 33 Code of Federal Regulations, Section 115.70; Advance approval for bridges. Advance approval waterways are those that are navigable in law, but not actually navigated by other than small boats. The Commandant of the Coast Guard has given advance approval to the construction or repair of bridges across such waterways.

MINIMUM NAVIGATIONAL CLEARANCES:

<u>Existing</u>	<u>Proposed</u>
Vertical Clearance: 1.1 feet above mean high water (MHW)	Vertical Clearance: 5 feet above MHW
Horizontal Clearance: 18 feet between pilings	Horizontal Clearance: 18 feet between pilings

SOLICITATION OF COMMENTS: It is further requested that mariners and adjacent property owners express their views from a navigational standpoint, in writing, on the proposed project giving sufficient detail to establish a clear understanding of their reasons for support or opposition to this project. Comments will be received for the record at the office of Commander (dpb), Fifth Coast Guard District, 431 Crawford Street, Portsmouth, VA 23704-5004 through FEB 12, 2013.

//s//

WAVERLY W. GREGORY, JR.
Bridge Program Manager
By direction of the Commander
Fifth Coast Guard District


Encl: Location map and plans

This is a web-searchable copy and is not the official, signed version; however, other than the signature being omitted, it is a duplicate of the official version.

NOVEMBER 2012

SCALE AS INDICATED

PROJECT CATEGORIES
I - NEW/RECON
NHS - NEW/RECON

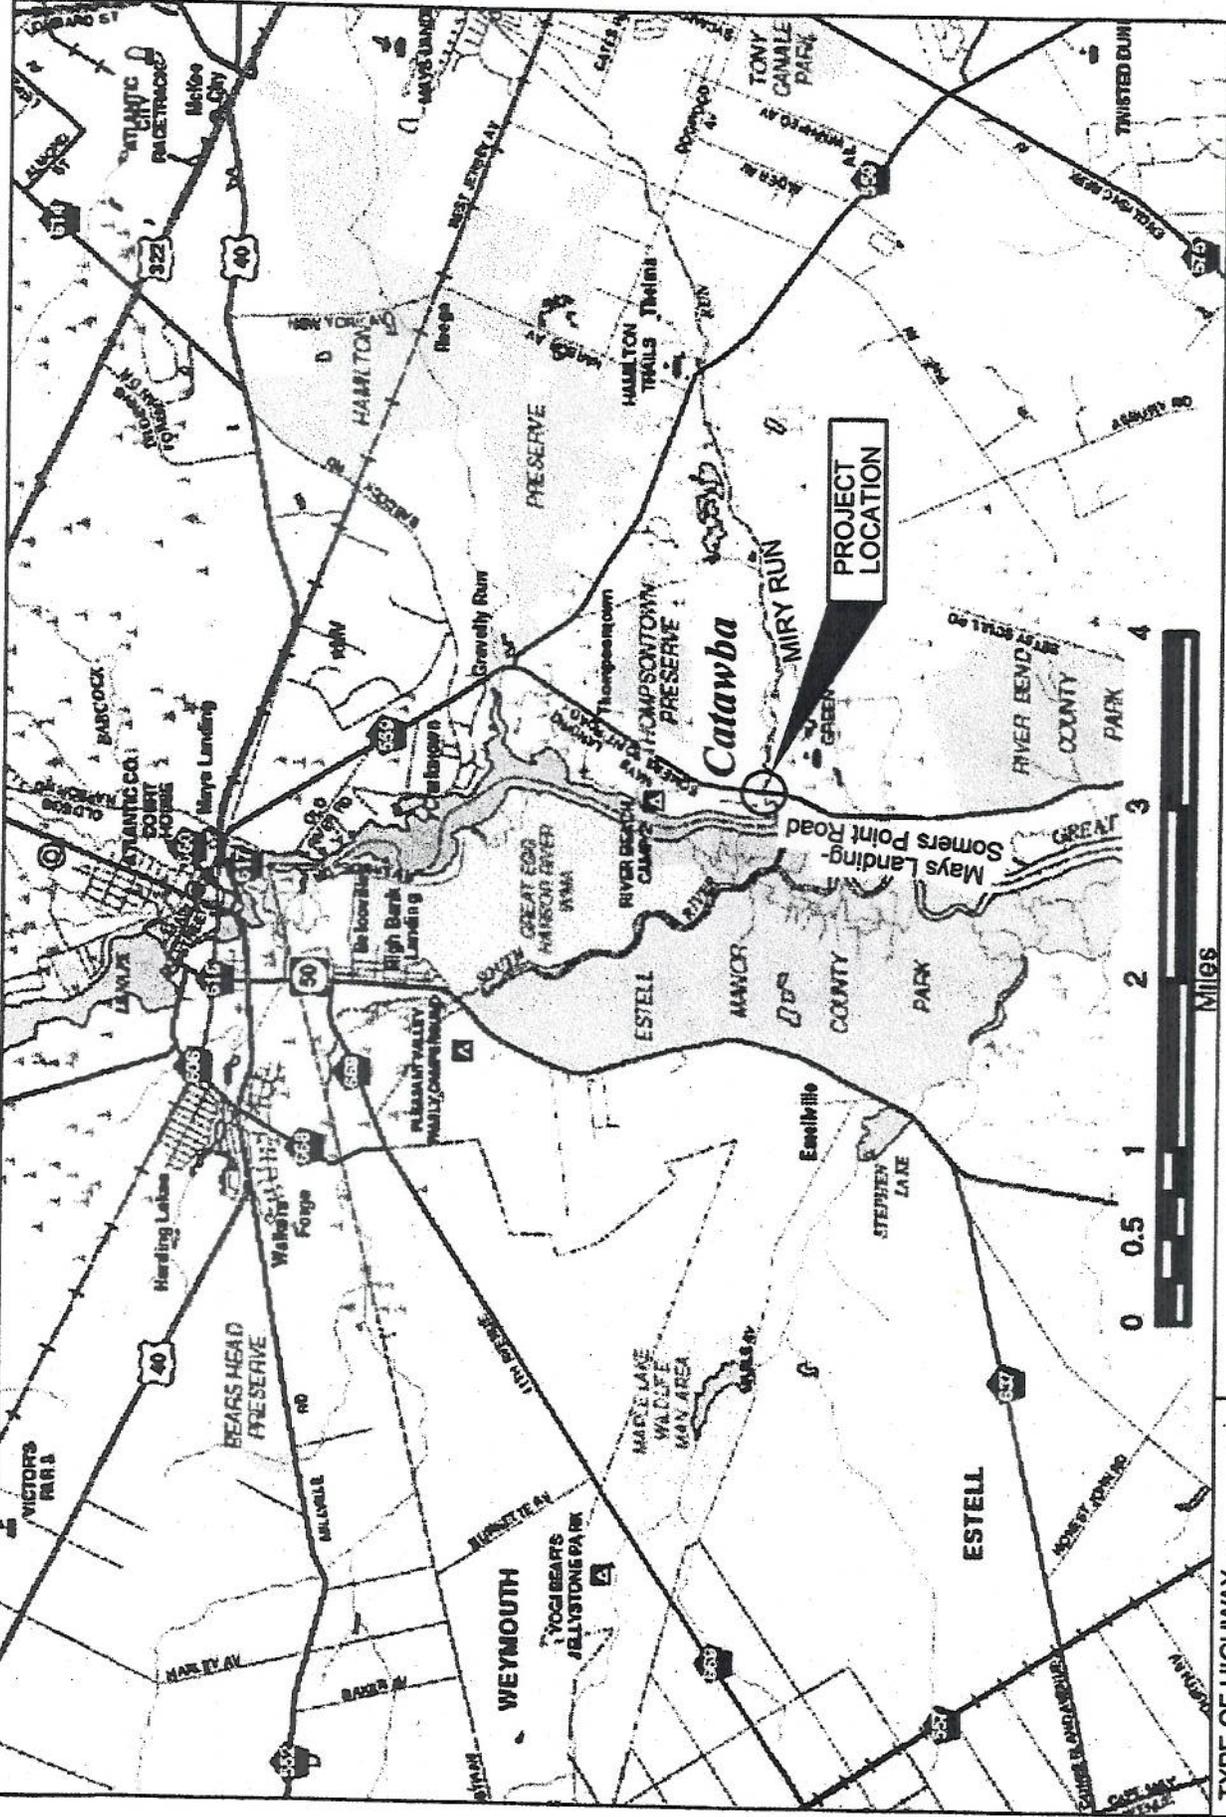

TYPE OF HIGHWAY -
RURAL MAJOR COLLECTOR


KEY MAP

NOT TO SCALE

LENGTH OF THE PROJECT = 725 LIN. FT.

NEW JERSEY

ENCLOSURE /

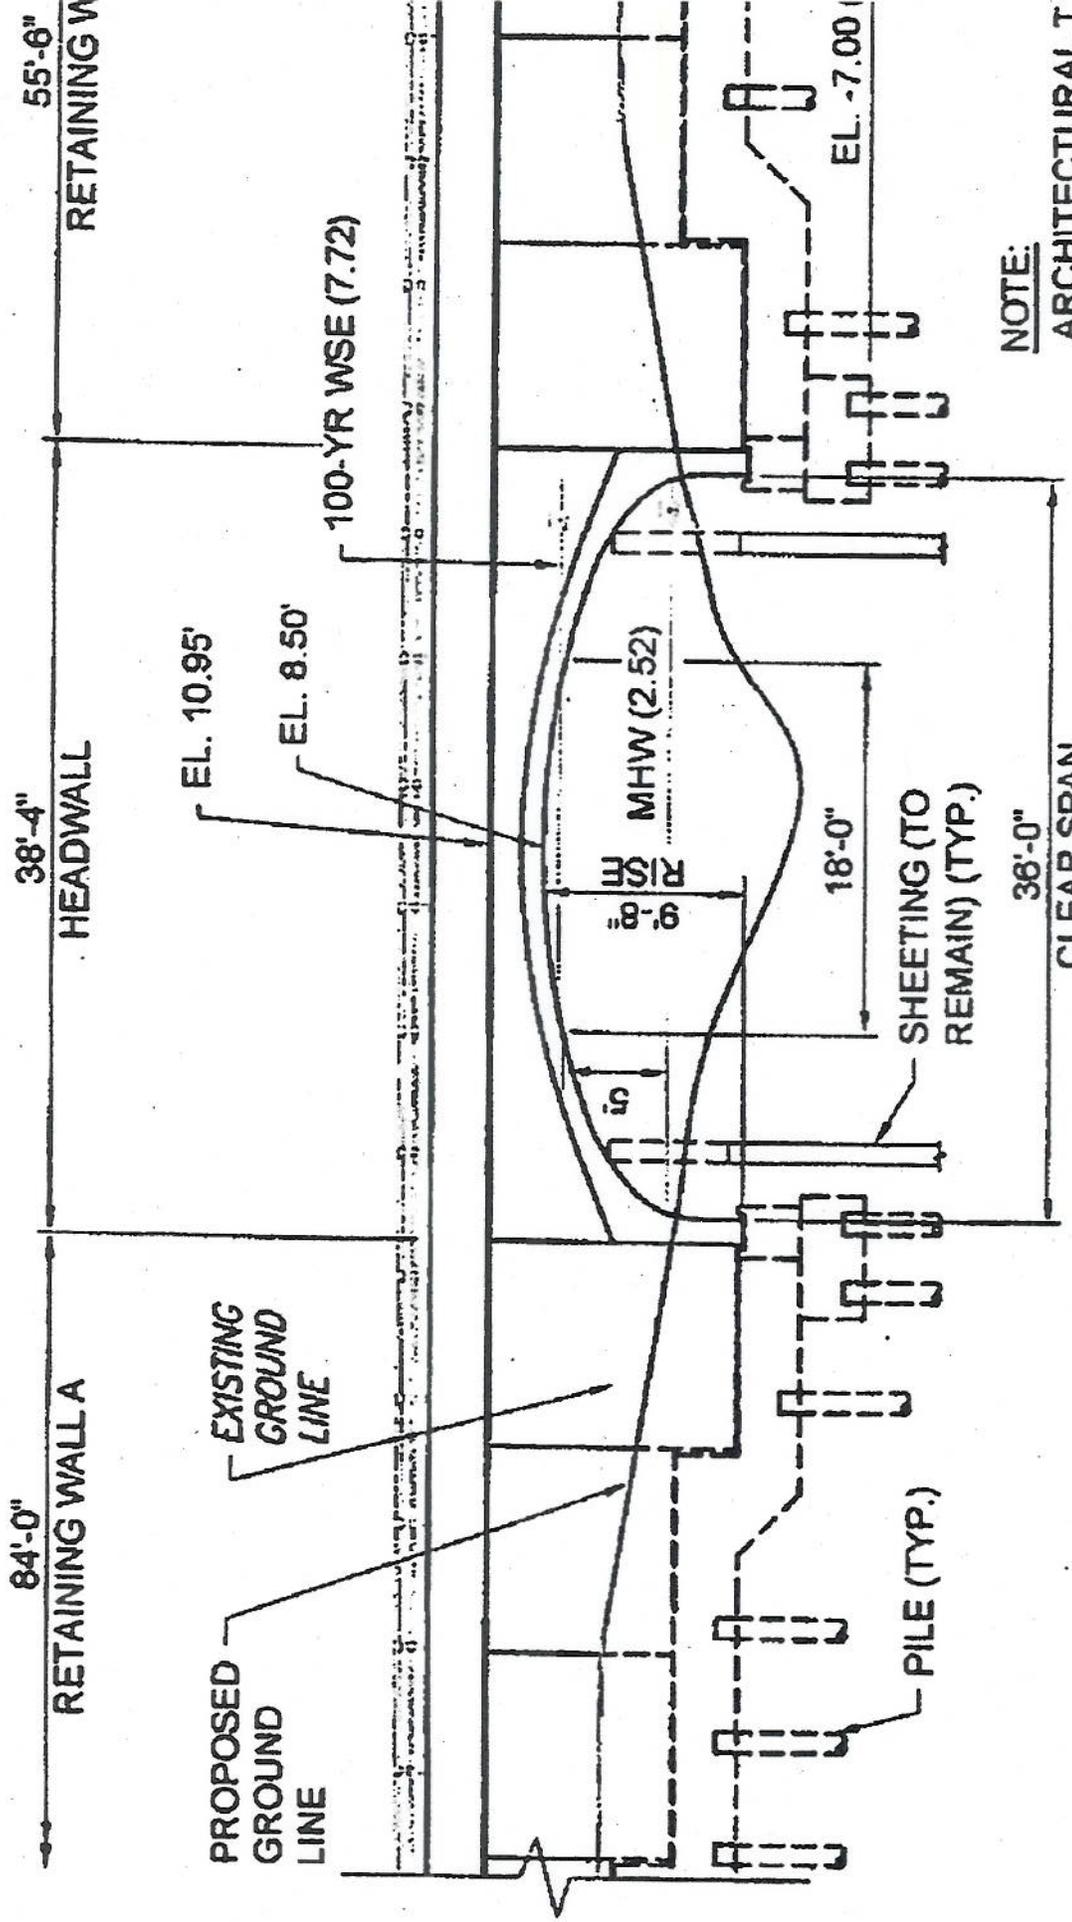

ELEVATION

SCALE: 1" = 10'

NOTE:
ARCHITECTURAL T
SHOWN FOR CLAR

ENCLOSURE 3

SEQ. NO.	STANDARD ITEM NO.	DESCRIPTION	UNIT