



October 13, 2015

PUBLIC NOTICE D8 DWB-865

All interested parties are notified that an application dated September 15, 2015, has been received from the City of Little Rock, Arkansas, by the Commander, Eighth Coast Guard District, for approval of the location and plans for the construction of a pedestrian bridge over a navigable waterway of the United States.

WATERWAY AND LOCATION: Arkansas Waterway, Mile 118.2 (Back Channel), at Little Rock, Pulaski County, Arkansas.

CHARACTER OF WORK: Construct a pedestrian bridge to connect to an island off the main navigational channel.

MINIMUM NAVIGATIONAL CLEARANCES:

Horizontal: 68.0 feet measured normal to
axis of the channel at normal pool

Vertical: 10.42 feet above normal pool
elevation of 231.0 feet, m.s.l.

ENVIRONMENTAL CONSIDERATIONS:

The Coast Guard, as the lead federal agency, has tentatively approved a Categorical Exclusion for the project based on its conclusion that there are no significant environmental impacts. The proposed bridge will be located in the base floodplain. The project will not require any excavation nor fill below the 100 year flood elevation of 253.0 feet, m.s.l.. No wetlands will be impacted by this project. The project is not expected to impact threatened or endangered species or minority and low-income populations. The applicant has applied for a Water Quality Certification waiver pursuant to Section 401 of the Clean Water Act from the Arkansas Department of Environmental Quality. It is anticipated that no known Historic Properties will be affected by the undertaking.

The environmental document is available for review at the office of the Commander (dwb), Eighth Coast Guard District, Bridge Branch, Room 2.102D, 1222 Spruce Street, St. Louis, Missouri 63103-2832, Monday through Friday, 8:00 a.m. to 4:00 p.m., except Federal holidays.

SOLICITATION OF COMMENTS:

Interested parties are requested to express their views, in writing, on the proposed bridge. Give sufficient details to establish a clear understanding of the reasons for support or opposition to the proposal. Comments will be received for the record at the office of the Commander (dwb), Eighth Coast Guard District Bridge Branch, Room 2.102D, 1222 Spruce Street, St. Louis, Missouri 63103-2832 through November 18, 2015. Any comments received will be made part of the case record.

Location map and plans are attached.

//s//

ERIC A. WASHBURN
Bridge Administrator, Western Rivers
By direction of the District Commander

NOTE: The mailing list for this Public Notice is arranged by watershed. Due to the size of this list, selective mailing is not practical. Please discard notices that are not of interest to you. If you have no need for any of these notices, please advise us so that your name can be removed from the mailing list.

POSTMASTER: Official business. Please post.

This is a web-searchable copy and is not the official, signed version; however, other than the signature being omitted, it is a duplicate of the official version.



LOCATION MAP



VICINITY MAP

MCE McCLELLAND
CONSULTING
ENGINEERS, INC.
DESIGNED TO SERVE

1810 N. College 900 West Markham 501 E. Alliance Blvd.
Fayetteville, Ar. 72702 Little Rock, Ar. 72201 Searcy Springs, Ok. 75063
PH: 479-443-2377 PH: 501-371-0272 PH: 918-246-0355
<http://www.mcclelland-engrs.com>



| | |
|----------------------|-------------------------|
| PROJECT ENGR: DGB | DRAWN BY : CDO |
| DATE 09/09/2015 | |
| SCALE N.T.S. | JOB NUMBER LR14-5773 |
| 1 of 2 | |

PROPOSED CLINTON ISLAND PEDESTRIAN BRIDGE
ARKANSAS RIVER MILE 118.2 (BC)
PULASKI COUNTY, LITTLE ROCK, ARKANSAS

APPLICATION BY:
CITY OF LITTLE ROCK, AR



SCALE
 HORZ: 1"=30'
 VERT: 1"=15'

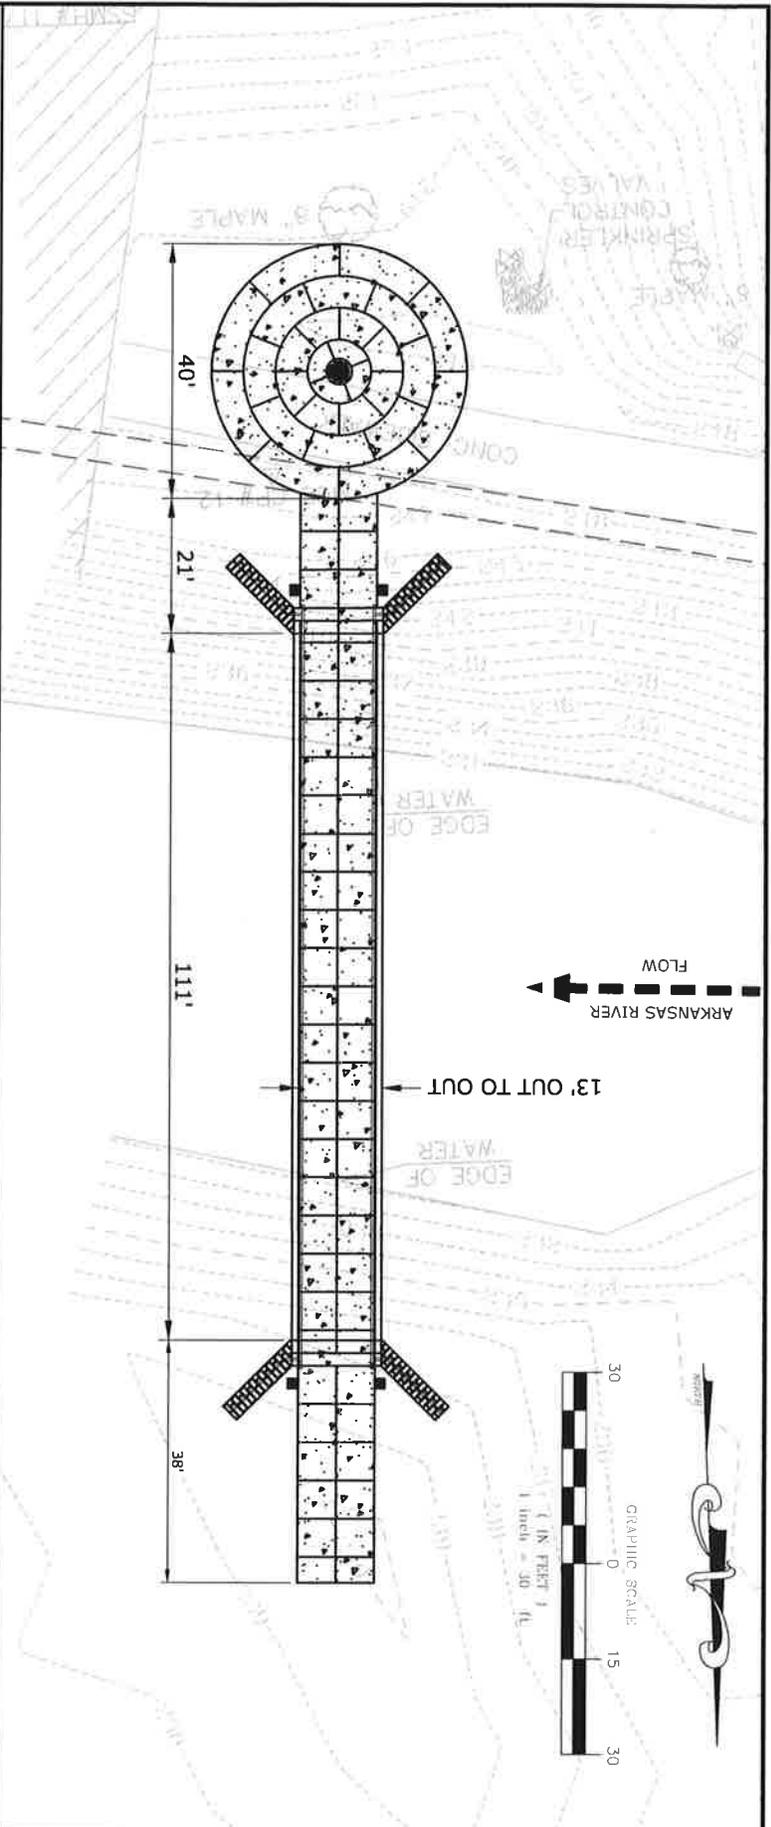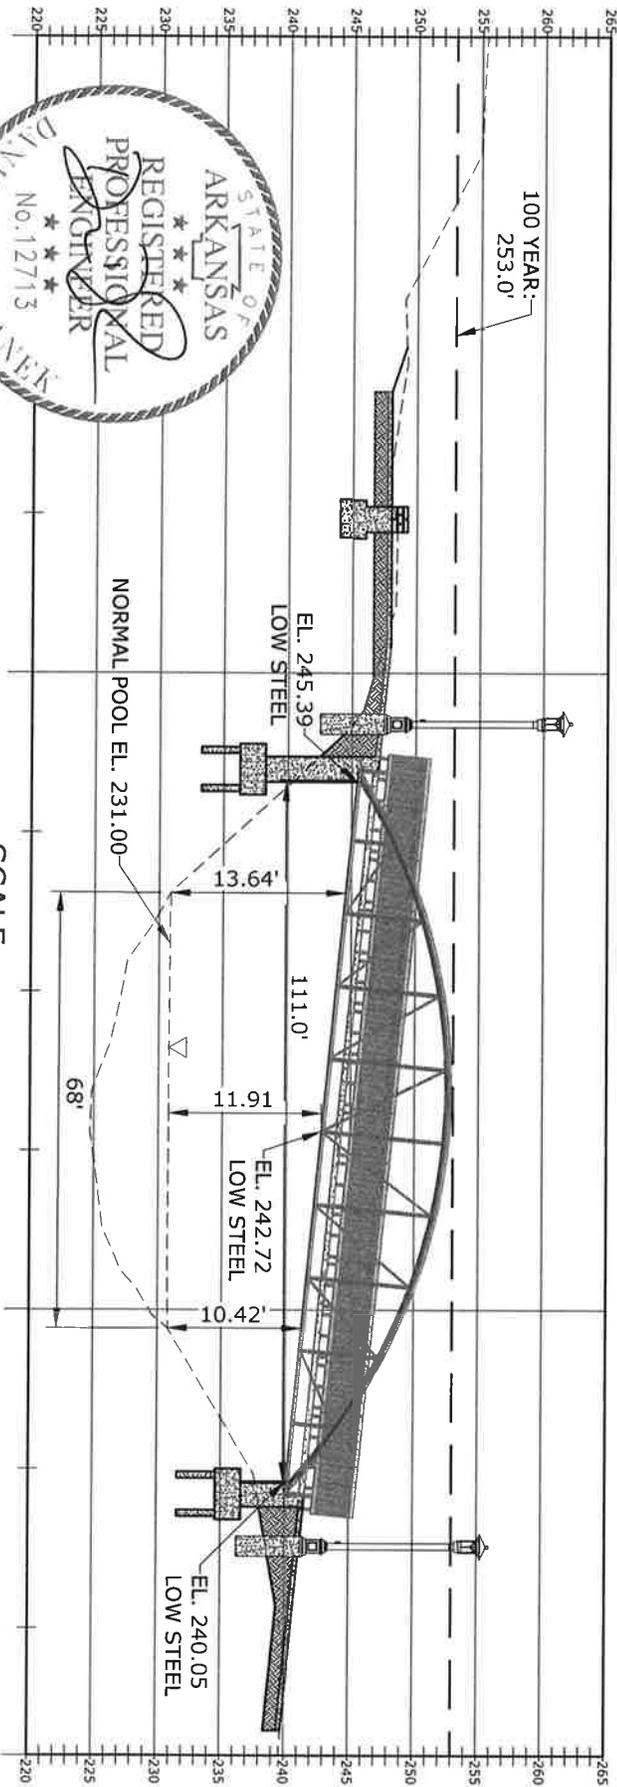

MCE McCLELLAND CONSULTING ENGINEERS, INC.
 1810 N. College Fayetteville, Ar. 72702 PJI# 479-443,2317
 900 West Markham Little Rock, Ar. 72201 PJI# 501,371,0272
 501 E. Alliance Blvd. Searcy Springs, Ok. 74963 PJI# 918,246,0355
<http://www.mcclelland-engrs.com>

| | |
|----------------------|-------------------------|
| PROJECT ENGR: DCB | DRAWN BY: CDO |
| DATE 09/09/2015 | JOB NUMBER LR14-5773 |
| SCALE AS SHOWN | |
| 2 of 2 | |

PROPOSED CLINTON ISLAND PEDESTRIAN BRIDGE
 ARKANSAS RIVER MILE 118.2 (BC)
 PULASKI COUNTY, LITTLE ROCK, ARKANSAS

APPLICATION BY:
 CITY OF LITTLE ROCK, AR.