



March 1, 2013

PUBLIC NOTICE D8 DWB-841

All interested parties are notified that an application dated January 13, 2013, has been received from the Iowa Department of Transportation by the Commander, Eighth Coast Guard District, for approval of location and plans for the construction of a pier protection cell at the Lansing Highway Bridge, a bridge over a navigable waterway of the United States. The existing bridge will remain in place and be otherwise unaffected directly by the proposed action.

WATERWAY AND LOCATION: Mississippi River, Mile 663.4, at Lansing, Allamakee County, Iowa.

CHARACTER OF WORK: Construct a bridge pier protection cell adjacent to and upstream of the existing bridge.

MINIMUM NAVIGATIONAL CLEARANCES:

<u>Existing</u>	<u>Proposed</u>
Horizontal: 640.0 feet measured normal to axis of the channel	Horizontal: 640.0 feet measured normal to axis of the channel
Vertical: 67.5 feet above normal pool stage	Vertical: 67.5 feet above normal pool stage

ENVIRONMENTAL CONSIDERATIONS:

The United States Coast Guard as lead Federal Agency has preliminarily determined that this proposed replacement bridge project qualifies as a Categorical Exclusion. Water Quality Certification pursuant to Section 401 of the Clean Water Act has been issued by the Iowa Department of Natural Resources and by the Wisconsin Department of Natural Resources. The new bridge pier protection cell will be in the base flood plain. No material will be excavated and approximately 300 cubic yards of fill material will be placed below the 100-year flood plain. No wetlands will be impacted by this project. The project is not expected to impact threatened or endangered species, minority or low-income populations, or adversely impact Environmental Justice concerns.

Copies of the environmental documents are available for review at the office of the Commander (dwb), Eighth Coast Guard District, 1222 Spruce Street, Room 2.107f, St. Louis, MO 63103-2832, Monday through Friday, 8:00 a.m. to 4:00 p.m., except Federal holidays.

SOLICITATION OF COMMENTS:

Interested parties are requested to express their views, in writing, on the proposed bridge project giving sufficient details to establish a clear understanding of the reasons for support or opposition. Comments will be received for the record at the office of the Commander (dwb), Eighth Coast Guard District, 1222 Spruce Street, St. Louis, Missouri 63103-2832 through April 1, 2013.

The approved plans for the project are attached to this Notice.

//s//


ERIC A. WASHBURN
Bridge Administrator, Western Rivers
By direction of the District Commander

This is a web-searchable copy and is not the official, signed version; however, other than the signature being omitted, it is a duplicate of the official version.


NOTE: The mailing list for this Public Notice is arranged by watershed. Due to the size of this list, selective mailing is not practical. Please discard notices that are not of interest to you. If you have no need for any of these notices, please advise us so that your name can be removed from the mailing list.

POSTMASTER: Official business. Please post.

U.S.G.S. BR. CROSS. CITY STAMPED B.L. 210 IN N.W. CORNER OF W. ABUTMENT, EL. 62.76

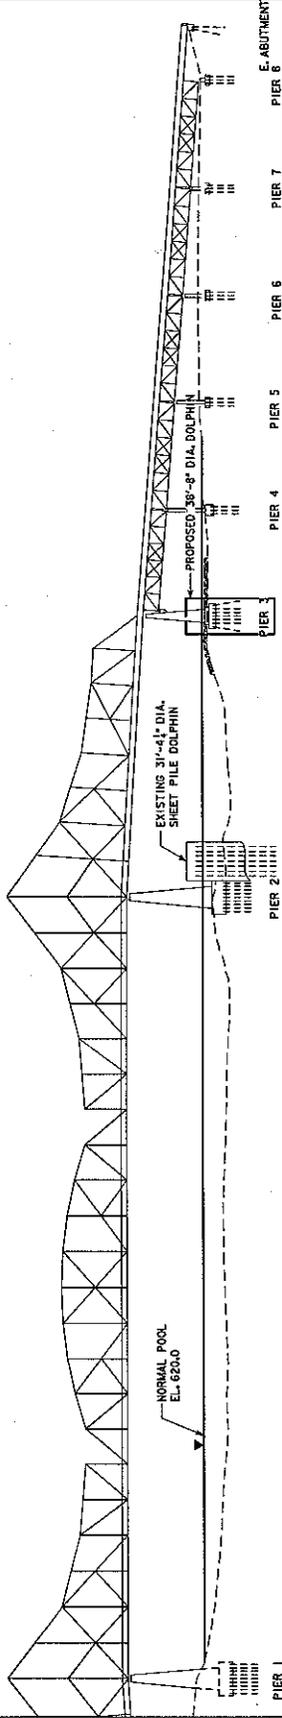


LOCATION
 1A-9 OVER MISSISSIPPI RIVER
 T. 28 N. R. 3 W
 LANSING TOWNSHIP
 ALLAMAKEE COUNTY
 BRIDGE MAINT. NO. 039615009
 FHWA NO. 013520
 LATITUDE 43.364069
 LONGITUDE -91.216691
 UPPER MISSISSIPPI RIVER
 RIVER MILE 663.4
 VERTICAL DATUM NGVD 29

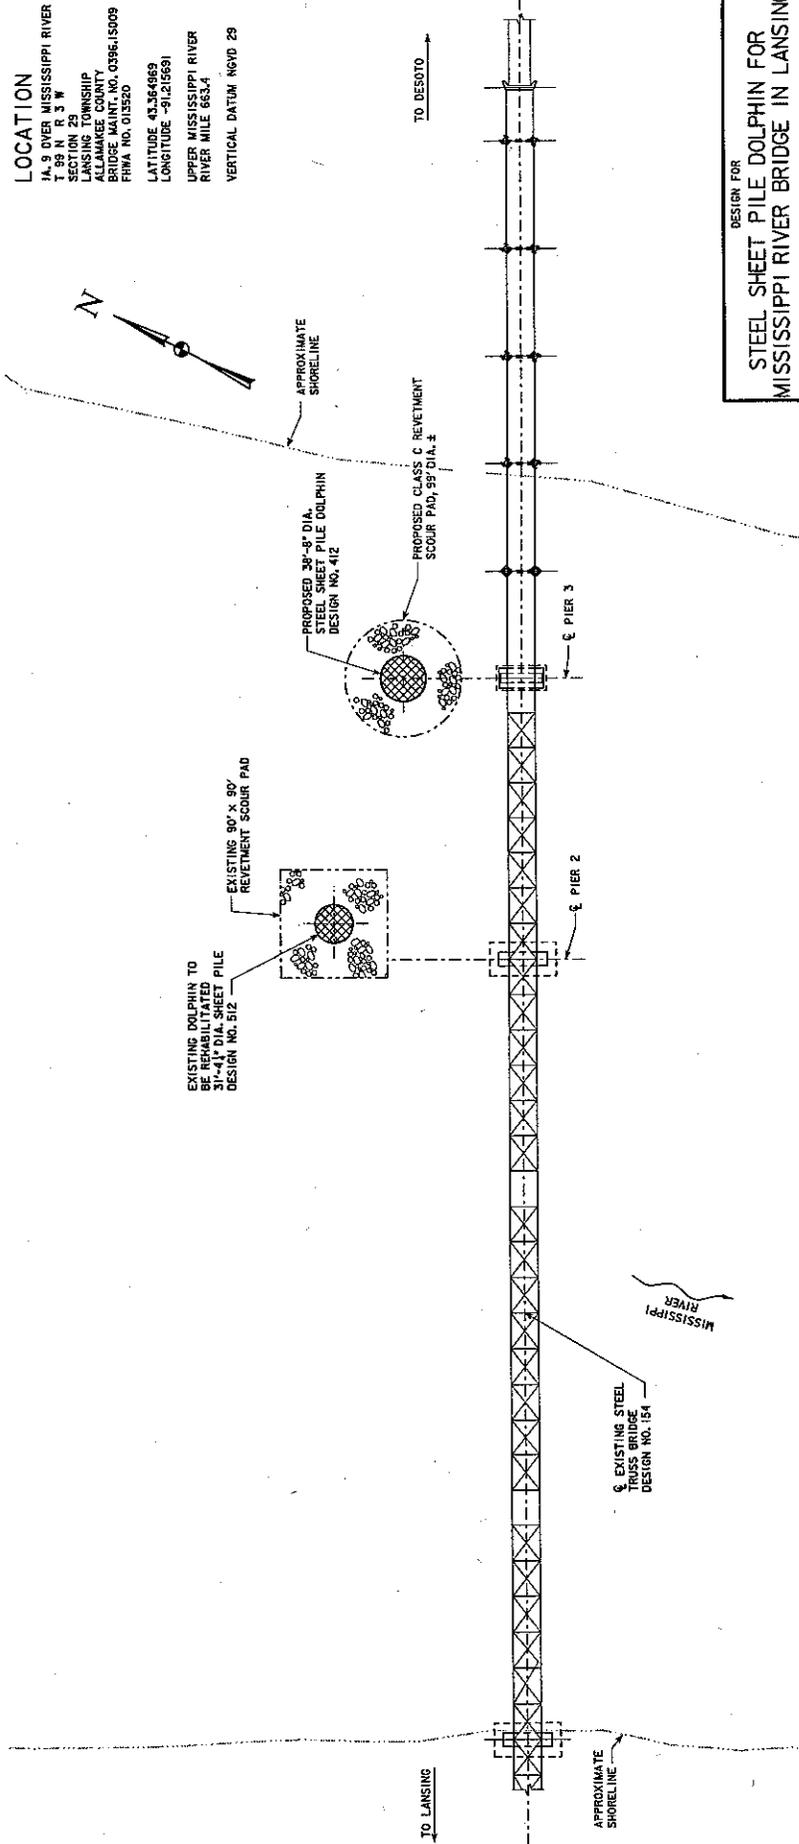

DESIGN FOR
**STEEL SHEET PILE DOLPHIN FOR
 MISSISSIPPI RIVER BRIDGE IN LANSING**
SITUATION PLAN
 RIVER MILE 663.4
 ALLAMAKEE COUNTY
 FEBRUARY, 2013
 IOWA DEPARTMENT OF TRANSPORTATION - HIGHWAY DIVISION
 DESIGN SHEET NO. 1 OF 4 FILE NO. 30354 DESIGN NO. 412

DESIGN TEAM HOR ENGINEERING, INC. PROJECT NUMBER BR99-008-960-39-03 ALLAMAKEE COUNTY SHEET NUMBER

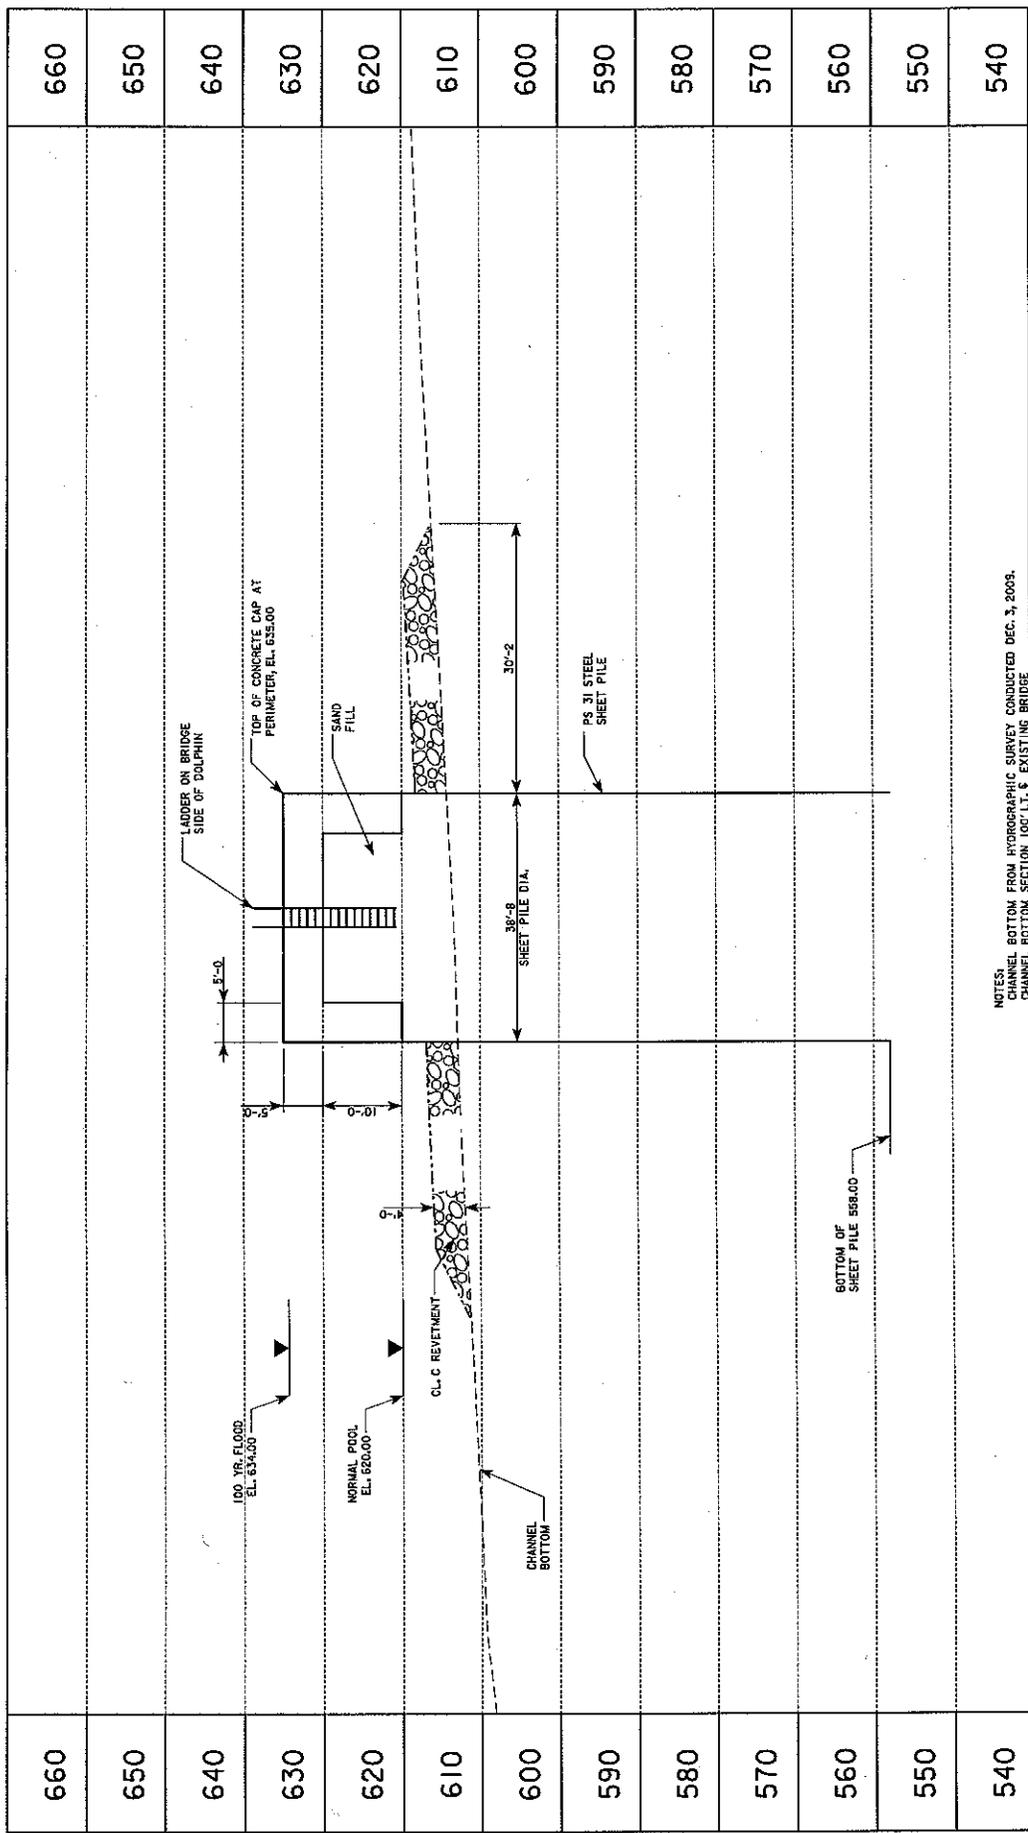


NOTES:
 CHANNEL BOTTOM FROM HYDROGRAPHIC SURVEY CONDUCTED DEC. 3, 2003.
 CHANNEL BOTTOM SECTION 100' LT. & EXISTING BRIDGE

ELEVATION - SHEET PILE DOLPHIN

DESIGN FOR
 STEEL SHEET PILE DOLPHIN FOR
 MISSISSIPPI RIVER BRIDGE IN LANSING
 ELEVATION - SOIL BORINGS
 RIVER MILE 663.4
 ALLAMAKEE COUNTY
 FEBRUARY, 2013
 IOWA DEPARTMENT OF TRANSPORTATION - HIGHWAY DIVISION
 DESIGN SHEET NO. 2 OF 4. FILE NO. 302S4 DESIGN NO. 412

ENGLISH
SCALE IN FEET
400'

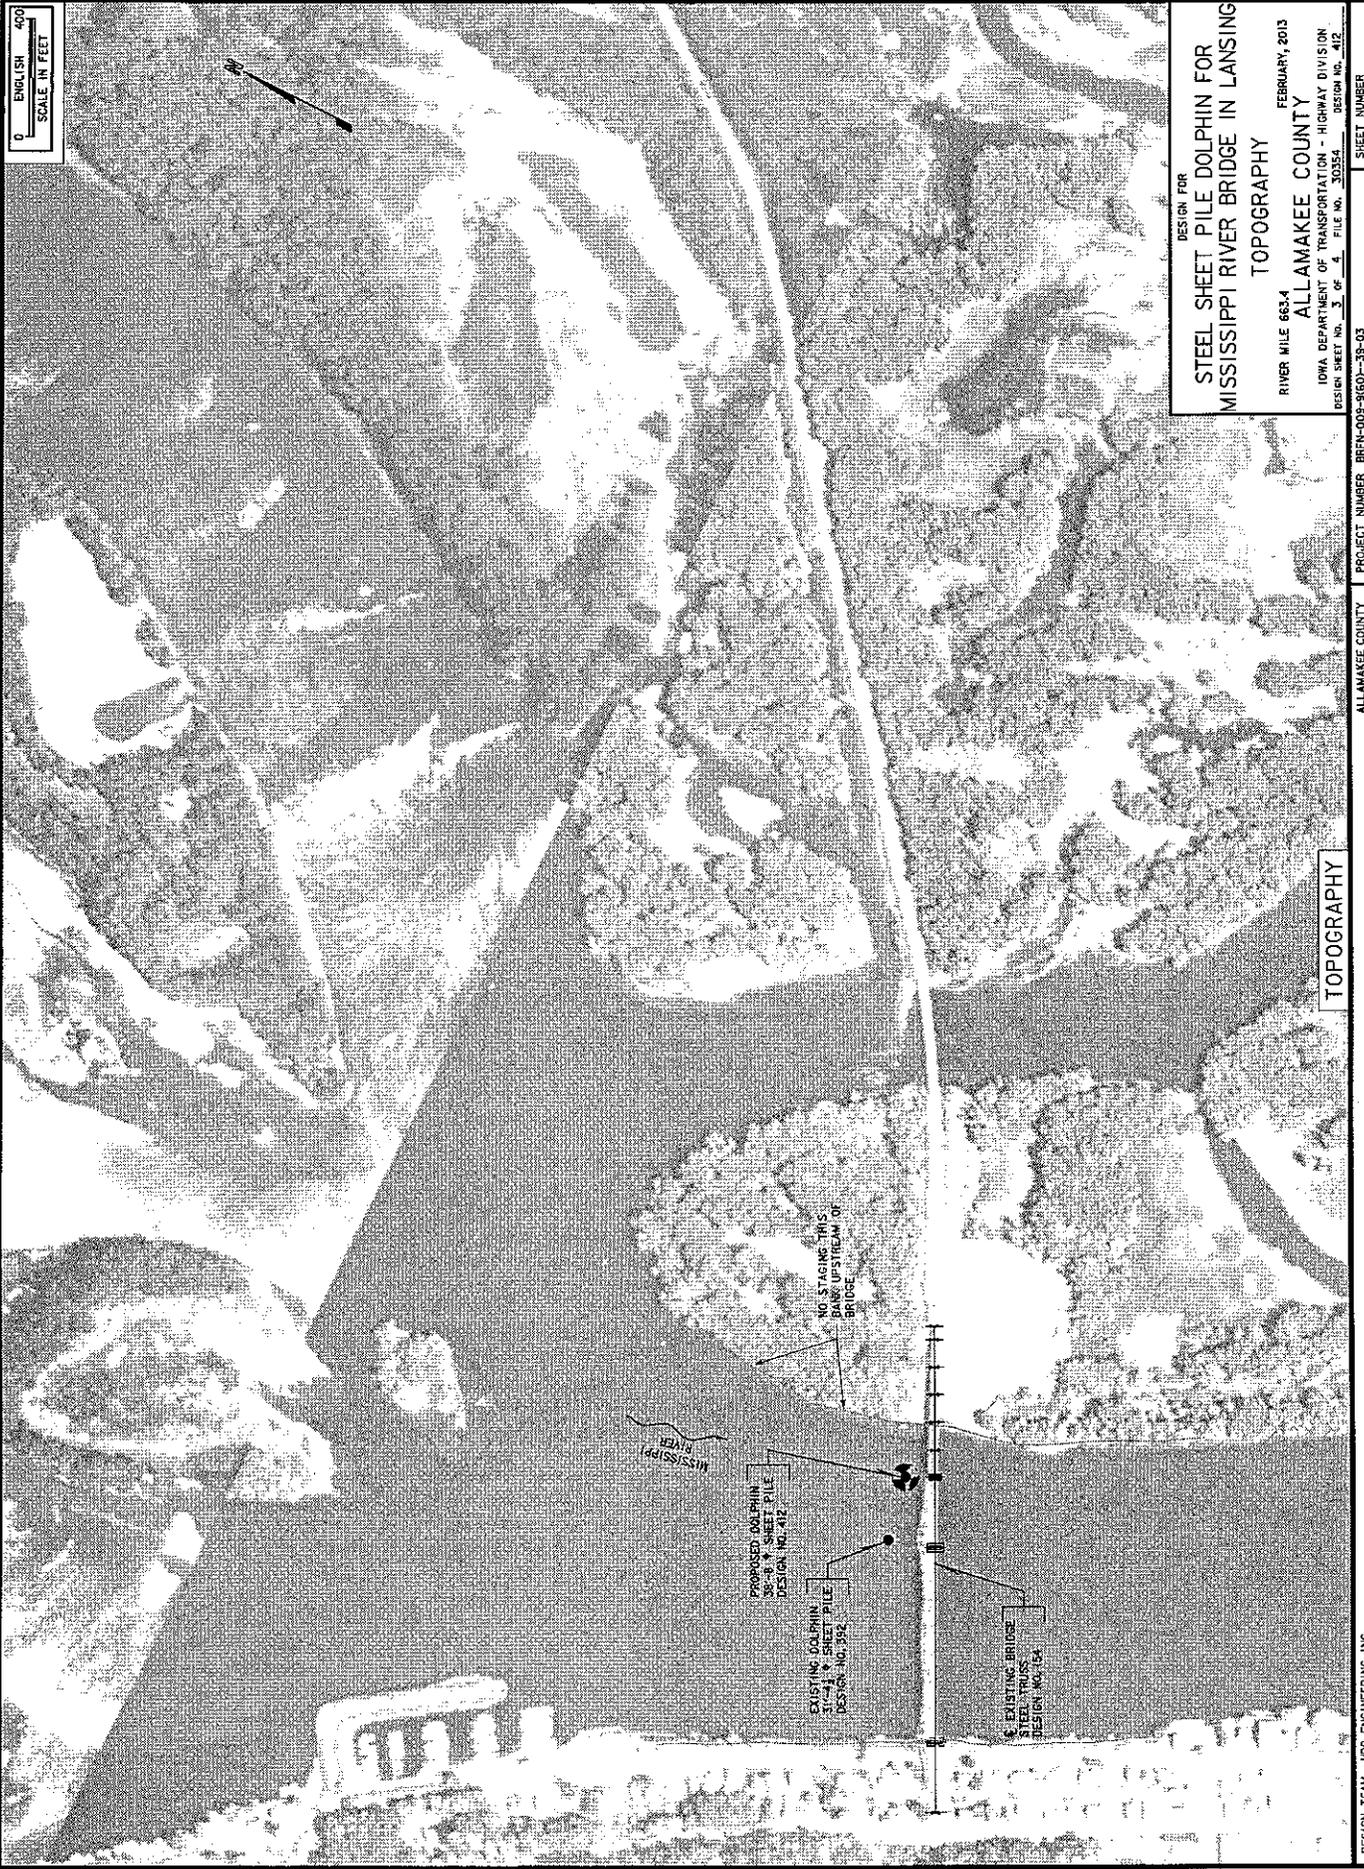


DESIGN FOR
**STEEL SHEET PILE DOLPHIN FOR
MISSISSIPPI RIVER BRIDGE IN LANSING**
TOPOGRAPHY
RIVER MILE 663.4
FEBRUARY, 2013
ALLAMAKEE COUNTY
IOWA DEPARTMENT OF TRANSPORTATION - HIGHWAY DIVISION
DESIGN SHEET NO. 3 OF 4 FILE NO. 30354 DESIGN NO. 412

TOPOGRAPHY

ALLAMAKEE COUNTY PROJECT NUMBER BRM-003-9160-39-03 DESIGN TEAM HDR ENGINEERING INC. SHEET NUMBER



0 ENGLISH 2000
SCALE IN FEET

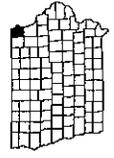

IOWA

DESIGN FOR
**STEEL SHEET PILE DOLPHIN FOR
 MISSISSIPPI RIVER BRIDGE IN LANSING**
 LOCATION MAP
 RIVER MILE 663.4 FEBRUARY 2013
 ALLAMAKEE COUNTY
 IOWA DEPARTMENT OF TRANSPORTATION - HIGHWAY DIVISION
 DESIGN SHEET NO. 4 OF 4 FILE NO. 30354 DESIGN NO. 412
 PROJECT NUMBER: BRFH-003-9660-35-03 SHEET NUMBER

LOCATION MAP

DESIGN TEAM HDR ENGINEERING, INC.