

U.S. Department of  
Homeland Security

United States  
Coast Guard



Commander  
United States Coast Guard  
Seventh District

909 SE 1st Avenue  
Miami, Florida 33131  
Staff Symbol: (dpb)  
Phone: (305) 415-6736  
Fax: (305) 415-6763  
Email: randall.d.overton@uscg.mil

16591/3926  
July 1, 2016

## **PUBLIC NOTICE (05-16)**

All interested parties are notified that the Commander, Seventh Coast Guard District has received an application from Turrell, Hall & Associates, Inc, on behalf of the City of Naples, requesting approval of the location and plans for the construction of a bridge over a navigable waterway of the United States.

**WATERWAY AND LOCATION:** Gordon River, mile 0.8 (from confluence with Naples Bay) at Naples, FL. Latitude 26°08'57.648" N, Longitude 81°47'4.416" W (26.149347, - 81.78456).

**CHARACTER OF WORK:** The proposed project consists of constructing a pedestrian bridge over the Gordon River from the Naples Airport Authority property to connect the Gordon River Greenway Park to the proposed City of Naples Baker Park project. The purpose of the project is to connect the existing Gordon River Greenway to the proposed Baker Park location. The overall length of the bridge will be approximately 330 ft and the out-to-out width will be approximately 12 ft.

### **MINIMUM NAVIGATIONAL CLEARANCES:**

#### **Proposed**

##### Horizontal:

98.5 ft between face of piles

##### Vertical:

10.95 ft above Mean High Water

12.93 ft above Mean Low Water

### **ENVIRONMENTAL CONSIDERATIONS:**

The Coast Guard, as the lead federal agency, has made a tentative determination that the proposed project is a categorical exclusion for the purposes of the National Environmental Policy Act (NEPA) because it satisfies criteria for such actions listed in the Coast Guard's NEPA Implementing Instructions. The documents are available for review at the above address, Monday through Friday, 8:00 a.m. to 4:00 p.m. The bridge is located in the floodplain. The 100-year flood elevation is 8.1 ft. and the bridge low member elevation is approximately 10.0 ft; elevations are referenced to NAVD 88 datum. The Florida Department of Environmental Protection (FDEP) is the certifying agency, as defined in 40 CFR § 121.1(e), for issuance of Water Quality Certification (WQC) pursuant to Section 401, Public Law 92-500, 33 U.S.C. Section 1341. Application for WQC was made to FDEP on February 3, 2016. This notice initiates the Essential Fish Habitat (EFH) consultation requirements of the Magnuson-Stevens Fishery Conservation and Management Act. In accordance with Army Corps of Engineers public notice SAJ-2016-00550, dated 25 March 2016, the proposed project would affect approximately

0.009 acres of mangrove swamp utilized by various life stages of Penaeid Shrimp Complex, Red Drum (*Sciaenops ocellatus*), Reef fish (various spp.), Stone Crab (*Menippe mercenaria*), Spiny Lobster (*Panulirus argus*), Migratory/Pelagic fish (various spp.), Snapper/Grouper Complex. The Coast Guard's initial determination is that the proposed action would not have a substantial adverse impact on EFH or federally managed fisheries in Gordon River or Naples Bay. Our final determination relative to project impacts and the need for mitigation measures is subject to review by and coordination with the National Marine Fisheries Service. There are no archaeological sites recorded in the state's master site file in the project area. The closest historic structure, approximately 0.65 miles away, is the Naples Depot, former Seaboard Coast Line rail station. Because of the limited scope, the proposed project is not expected to impact any historic properties listed or eligible for listing in the National Register of Historic Places. Preliminary analysis indicates that the project would not result in adverse effects as described in Section 106 of the National Historic Preservation Act of 1966. Temporary impacts to navigation during construction are anticipated. Mariners will be notified of the details of in-water construction activities which will impact the navigation channel at and around the bridge site. Details of any navigational will be disseminated to mariners via the Coast Guard's Local Notice to Mariners (LNM).



### **SOLICITATION OF COMMENTS:**

Mariners are requested to comment on the proposed vertical and horizontal navigational clearances and other navigational safety issues, including but not limited to impacts due to construction activities. To subscribe to the Coast Guard LNM and other free Coast Guard navigation notification services, please visit <http://www.navcen.uscg.gov/> under "Subscribe / Report (free)" select the notifications you wish to receive; note this project is located in the Seventh Coast Guard District area.


Interested parties are requested to express their views, in writing, on the proposed bridge project including its possible impact on minority and/or low income population, if any, giving sufficient detail to establish a clear understanding of their reasons for support of, or opposition to, the proposed work. Comments will be received for the record at the office of: Commander (dpb), Seventh Coast Guard District, 909 SE 1st Ave., Ste 432, Miami, Florida 33131-3028, for a 30-day period from the date of this public notice. Our project manager for this application is Mr. Randall Overton. He can be contacted by telephone at (305) 415-6736, by mail at the above address, or e-mail at [randall.d.overton@uscg.mil](mailto:randall.d.overton@uscg.mil). Comments received will be made part of the case record.

Map of location and plans attached.

# STATE OF FLORIDA

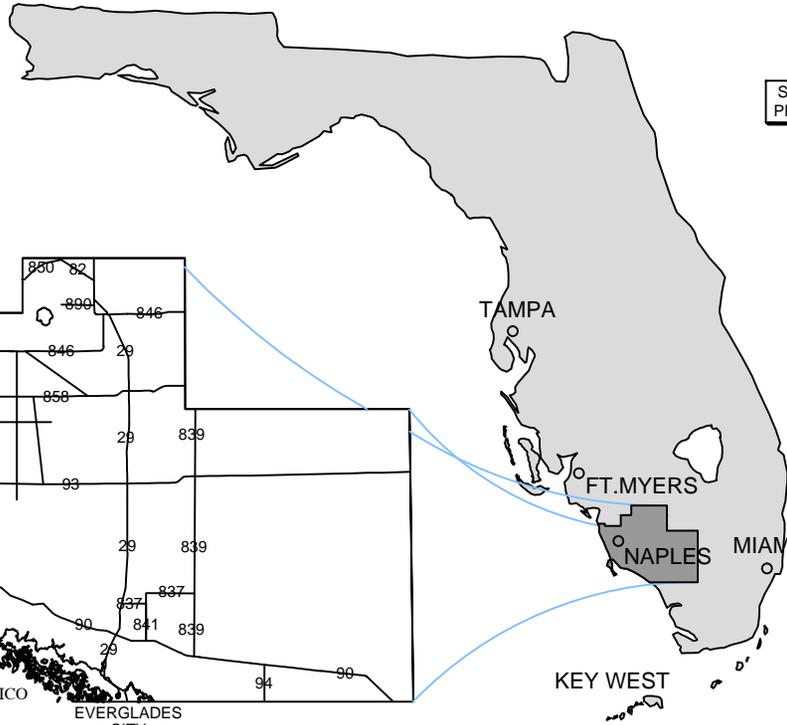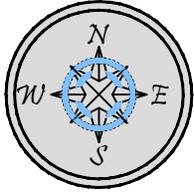


SUBJECT PROPERTY

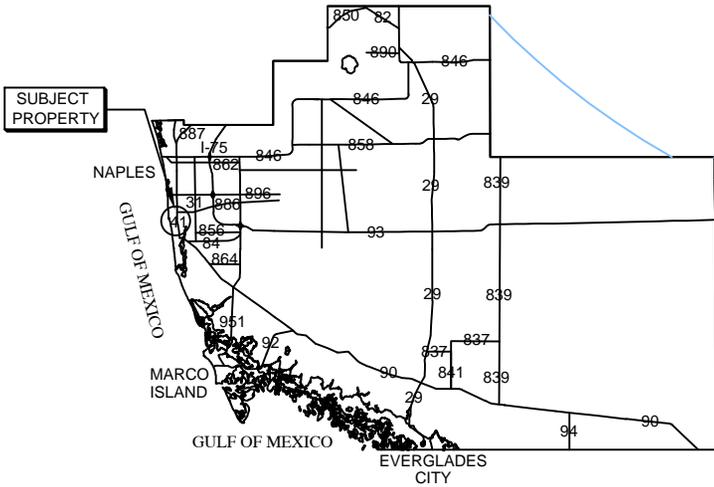

## COLLIER COUNTY

SUBJECT PROPERTY

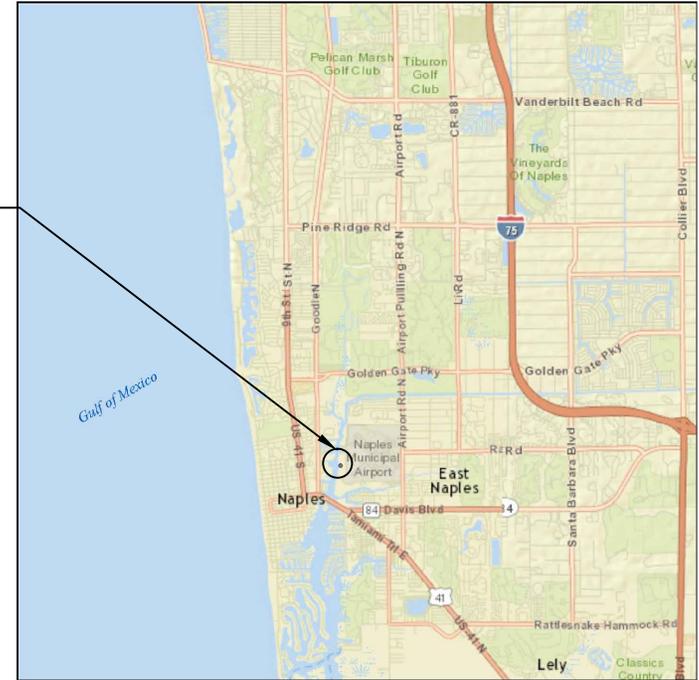

## VICINITY MAP

SUBJECT PROPERTY



## COUNTY AERIAL

**NOTES:**


- CITY OF NAPLES
- TURRELL, HALL AND ASSOC., INC.
- GORDON RIVER, MI 0.8 (MI. 0.8 BECAUSE THIS IS CONFLUENCE WITH NAPLES BAY
- LAT: N 26° 8' 57.648", LONG: W 81° 47' 4.416"
- BAKER PARK PEDESTRIAN BRIDGE
- NAPLES, COLLIER COUNTY, FL

**SITE ADDRESS:**

<> NORTH RD  
<> NAPLES, FL 34104

**NOTES:**

<> THESE DRAWINGS ARE FOR PERMITTING PURPOSES ONLY AND ARE NOT INTENDED FOR CONSTRUCTION USE.

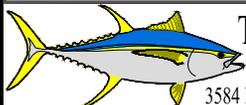

**Turrell, Hall & Associates, Inc.**  
Marine & Environmental Consulting  
3584 Exchange Ave. Suite B. Naples, FL 34104-3732

Email: tuna@turrell-associates.com Phone: (239) 643-0166 Fax: (239) 643-6632


# NAPLES BAKER PARK BRIDGE - WEST LANDING LOCATION MAP

THESE DRAWINGS ARE FOR PERMITTING PURPOSES ONLY AND ARE NOT INTENDED FOR CONSTRUCTION USE.

DESIGNED:	TH	REV#	REV BY:	DATE	CHK BY:	CHANGED:
DRAWN BY:	RMJ	1.	RMJ	06-09-16	AP	ADDED NOTES FROM COAST GUARD
CREATED:	10-02-14	2.	-	-	-	-
JOB NO.:	1425	3.	-	-	-	-
SHEET NO.:	01 OF 06	4.	-	-	-	-
		5.	-	-	-	-

SECTION- 03 TOWNSHIP- 50S RANGE- 25E

p11425 - Naples Baker Park Bridge CAD PERMIT - STATE BRIDGE - WEST - STATE1425 - STATE BRIDGE - WEST - CG.dwg IMPACTS 6/10/2016

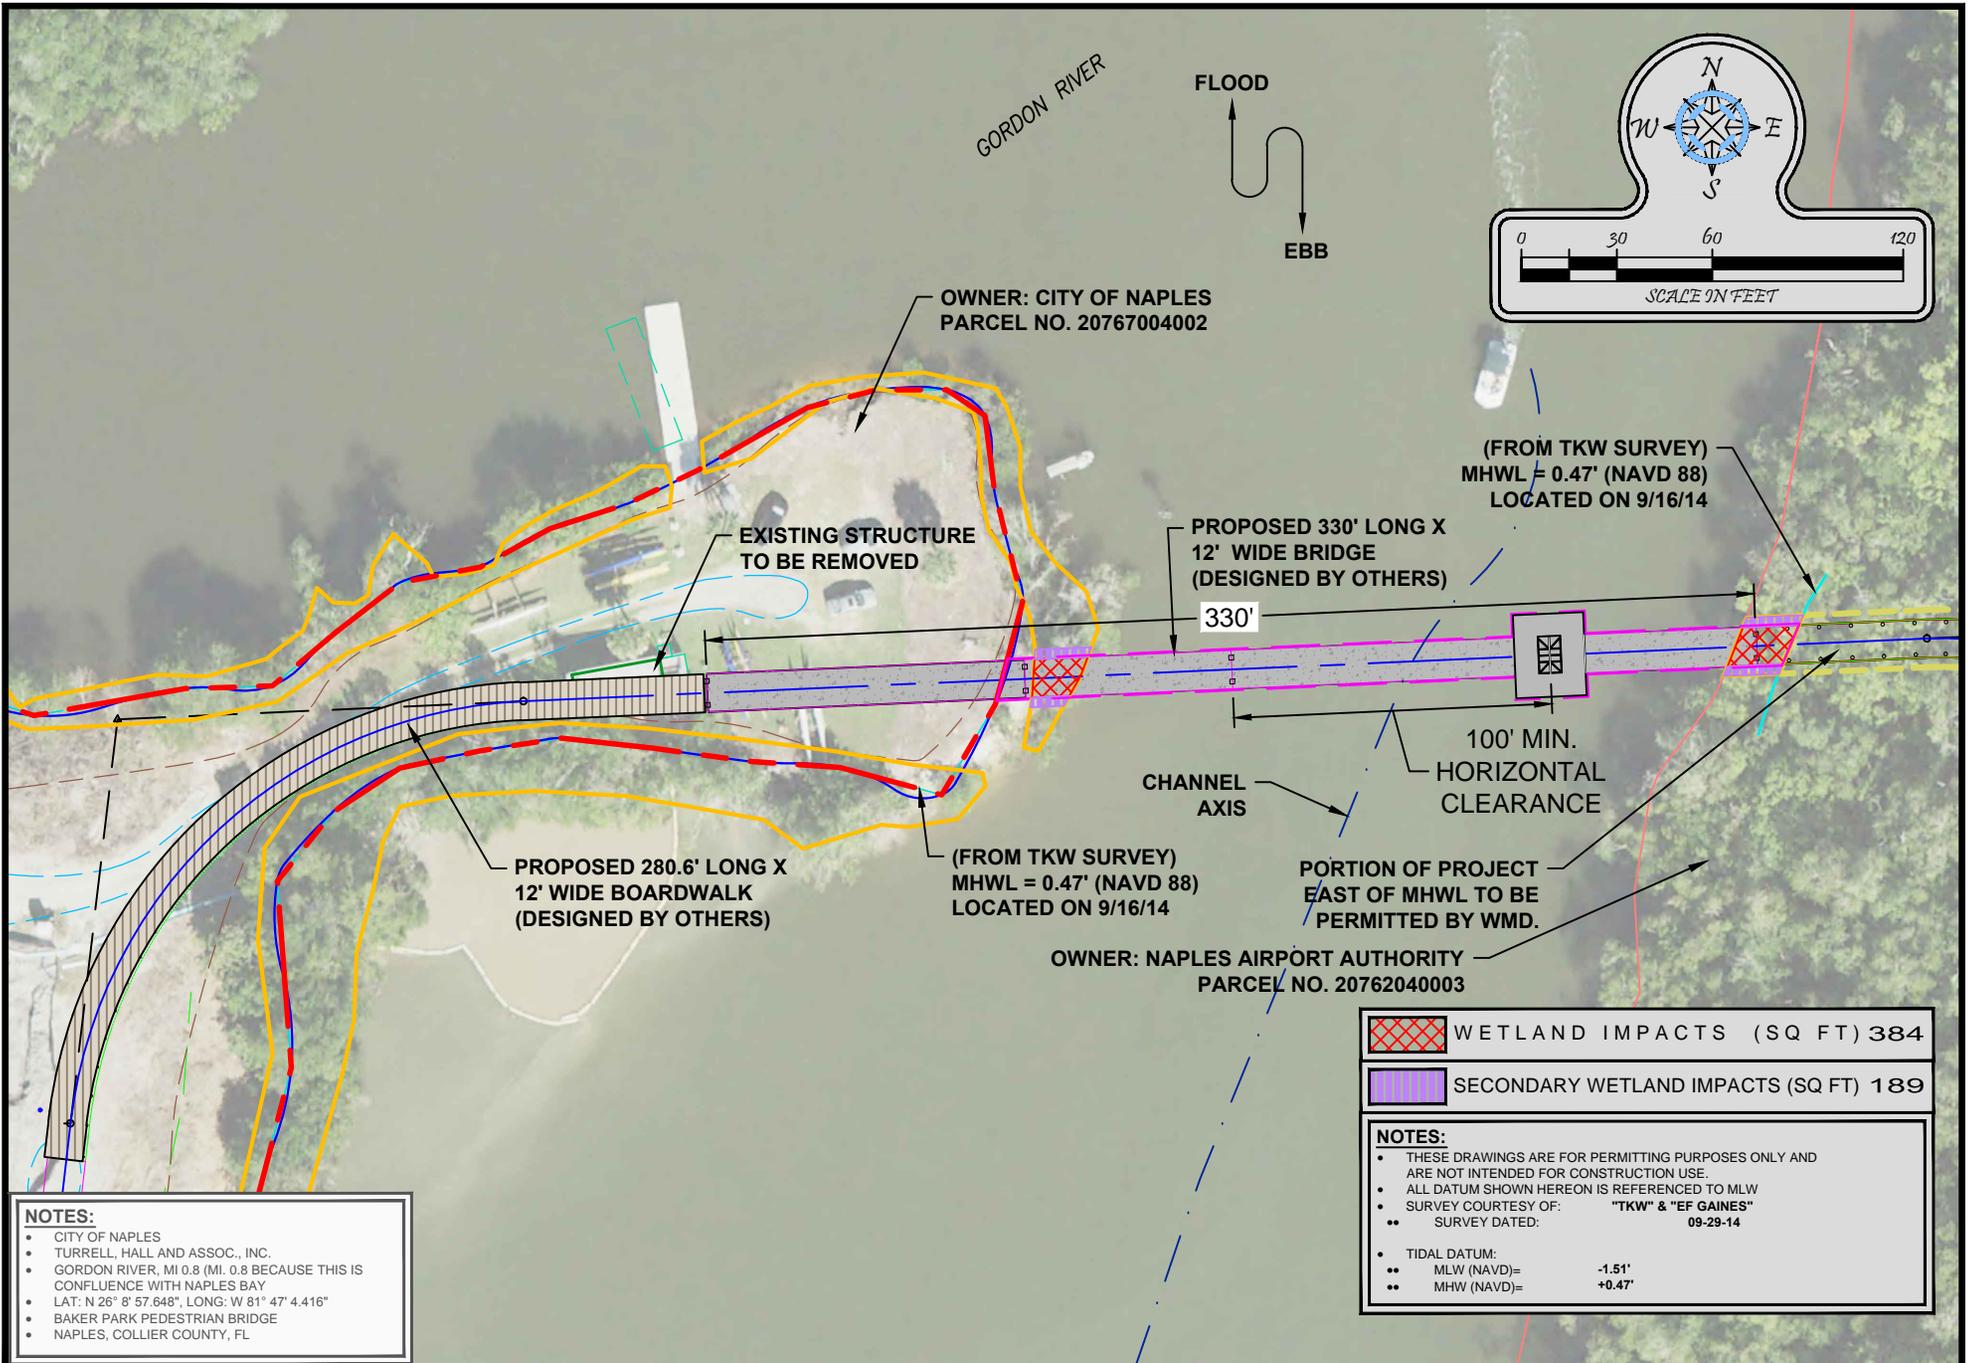

**NOTES:**


- CITY OF NAPLES
- TURRELL, HALL AND ASSOC., INC.
- GORDON RIVER, MI 0.8 (MI. 0.8 BECAUSE THIS IS CONFLUENCE WITH NAPLES BAY
- LAT: N 26° 8' 57.648", LONG: W 81° 47' 4.416"
- BAKER PARK PEDESTRIAN BRIDGE
- NAPLES, COLLIER COUNTY, FL

WETLAND IMPACTS (SQ FT) 384

SECONDARY WETLAND IMPACTS (SQ FT) 189

**NOTES:**

- THESE DRAWINGS ARE FOR PERMITTING PURPOSES ONLY AND ARE NOT INTENDED FOR CONSTRUCTION USE.
- ALL DATUM SHOWN HEREON IS REFERENCED TO MLW
- SURVEY COURTESY OF: "TKW" & "EF GAINES"
- SURVEY DATED: 09-29-14
- TIDAL DATUM:
  - MLW (NAVD)= -1.51'
  - MHW (NAVD)= +0.47'

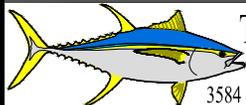

**Turrell, Hall & Associates, Inc.**  
Marine & Environmental Consulting

3584 Exchange Ave. Suite B. Naples, FL 34104-3732

Email: tuna@turrell-associates.com Phone: (239) 643-0166 Fax: (239) 643-6632

**NAPLES BAKER PARK BRIDGE - WEST LANDING IMPACTS MAP**


DESIGNED:	TH	REV#	REV BY	DATE	CHK BY	CHANGED:
DRAWN BY:	RMJ	1.	-	-	-	-
CREATED:	10-02-14	2.	-	-	-	-
JOB NO.:	1425	3.	-	-	-	-
SHEET NO.:	02 OF 06	4.	-	-	-	-
		5.	-	-	-	-

SECTION-03 TOWNSHIP- 50S RANGE-25E

THESE DRAWINGS ARE FOR PERMITTING PURPOSES ONLY AND ARE NOT INTENDED FOR CONSTRUCTION USE.




p:\1425 - Naples Baker Park Bridge\CAD\PERMIT - STATE\BRIDGE-WEST-STATE\1425\_STATE BRIDGE-WEST-CG.dwg PERMIT BNDRY 6/10/2016

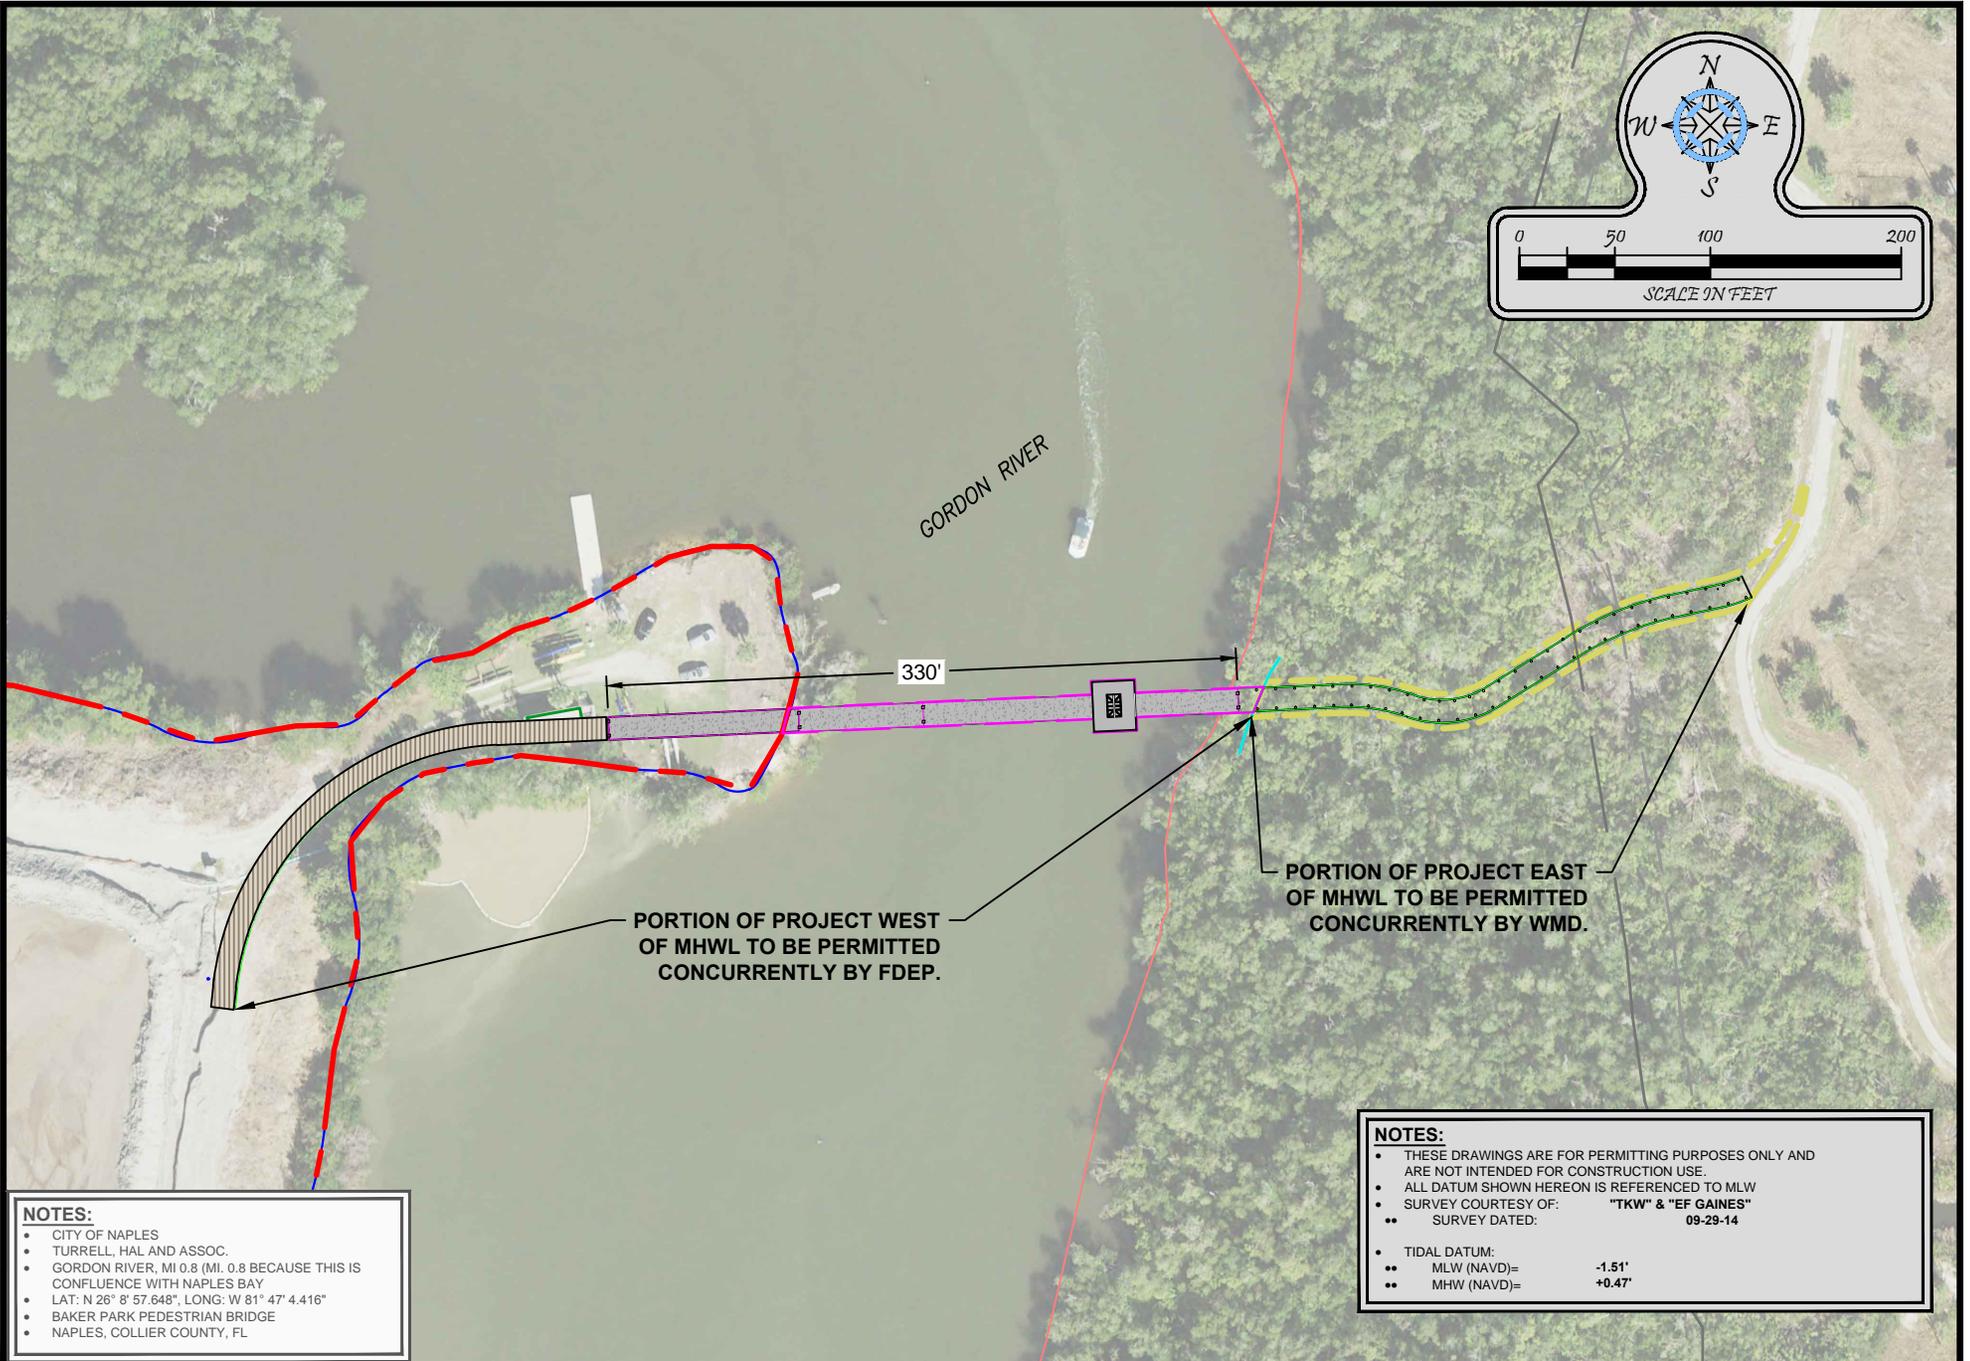

- NOTES:**
- CITY OF NAPLES
  - TURRELL, HAL AND ASSOC.
  - GORDON RIVER, MI 0.8 (MI. 0.8 BECAUSE THIS IS CONFLUENCE WITH NAPLES BAY
  - LAT: N 26° 8' 57.648", LONG: W 81° 47' 4.416"
  - BAKER PARK PEDESTRIAN BRIDGE
  - NAPLES, COLLIER COUNTY, FL

- NOTES:**
- THESE DRAWINGS ARE FOR PERMITTING PURPOSES ONLY AND ARE NOT INTENDED FOR CONSTRUCTION USE.
  - ALL DATUM SHOWN HEREON IS REFERENCED TO MLW
  - SURVEY COURTESY OF: "TKW" & "EF GAINES"
  - SURVEY DATED: 09-29-14
  - TIDAL DATUM:
    - MLW (NAVD)= -1.51'
    - MHW (NAVD)= +0.47'

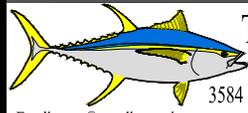


**Turrell, Hall & Associates, Inc.**  
 Marine & Environmental Consulting  
 3584 Exchange Ave. Suite B. Naples, FL 34104-3732  
 Email: tuna@turrell-associates.com Phone: (239) 643-0166 Fax: (239) 643-6632

**NAPLES BAKER PARK BRIDGE - WEST LANDING  
 PERMIT BOUNDARY AREAS**

THESE DRAWINGS ARE FOR PERMITTING PURPOSES ONLY AND ARE NOT INTENDED FOR CONSTRUCTION USE.

DESIGNED:	TH	REV#	REV BY:	DATE	CHK BY:	CHANGED:
DRAWN BY:	RMJ	1.	-	-	-	-
CREATED:	10-02-14	2.	-	-	-	-
JOB NO.:	1425	3.	-	-	-	-
SHEET NO.:	04 OF 13	4.	-	-	-	-
		5.	-	-	-	-


SECTION-03 TOWNSHIP- 50S RANGE- 25E

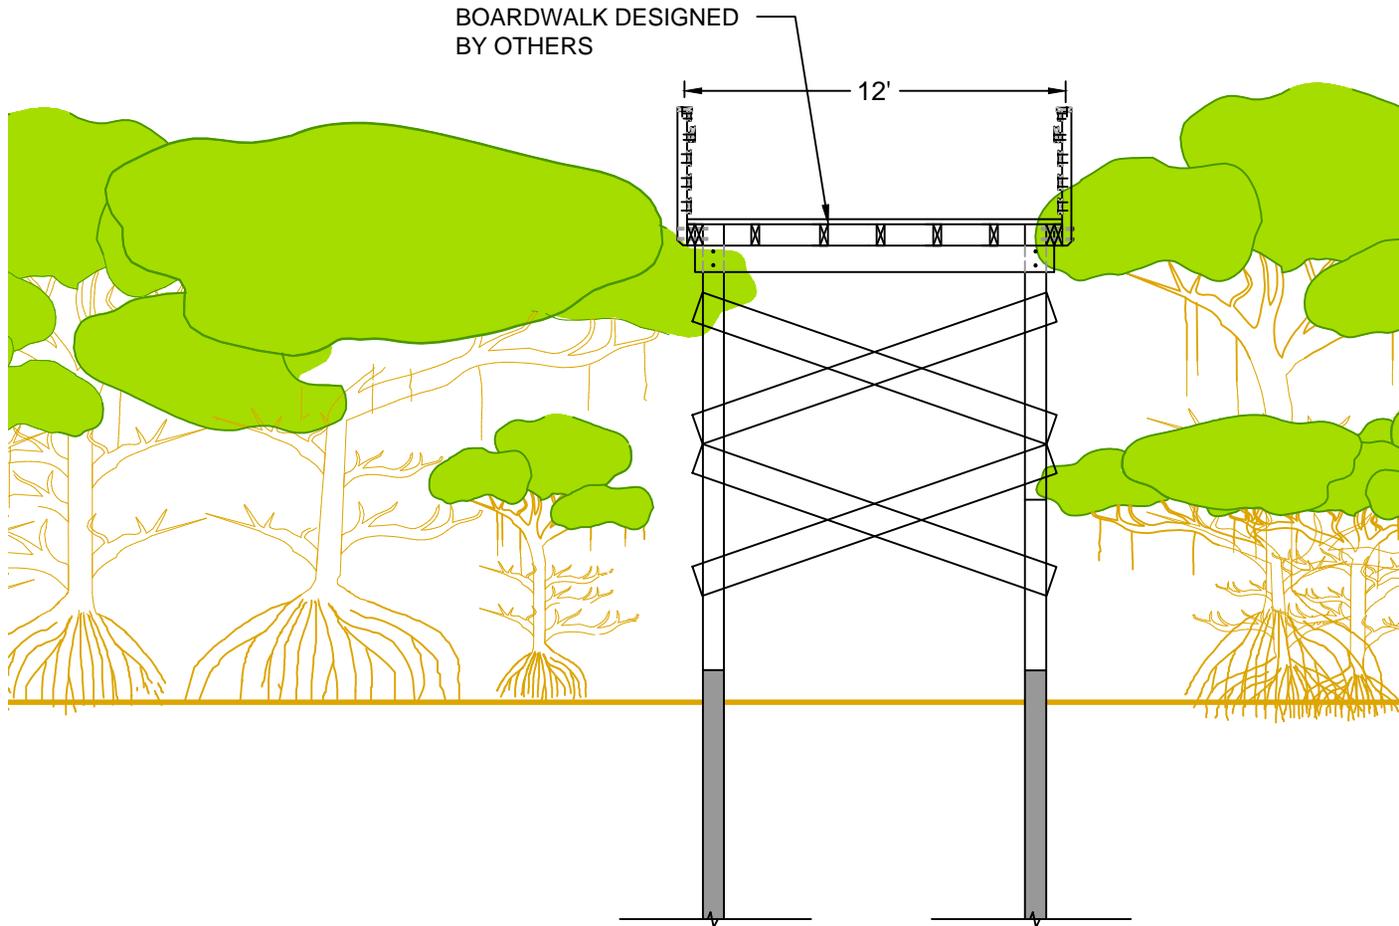

SECTION - TYPICAL BOARDWALK W/ RAIL  
SCALE: 1" = 6'

**NOTES:**

- CITY OF NAPLES
- TURRELL, HAL AND ASSOC.
- GORDON RIVER, MI 0.8 (MI. 0.8 BECAUSE THIS IS CONFLUENCE WITH NAPLES BAY
- LAT: N 26° 8' 57.648", LONG: W 81° 47' 4.416"
- BAKER PARK PEDESTRIAN BRIDGE
- NAPLES, COLLIER COUNTY, FL

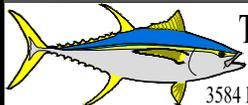

**Turrell, Hall & Associates, Inc.**  
Marine & Environmental Consulting  
3584 Exchange Ave. Suite B. Naples, FL 34104-3732

**NAPLES BAKER PARK BRIDGE - WEST LANDING  
DETAIL**

Email: tuna@turrell-associates.com Phone: (239) 643-0166 Fax: (239) 643-6632

	DESIGNED:	T.T.T.	REV#	REV BY	DATE	CHK BY	CHANGED
	DRAWN BY:	RMJ	1.	-	-	-	-
	CREATED:	10-02-14	2.	-	-	-	-
	JOB NO.:	1425	3.	-	-	-	-
	SHEET NO.:	05 OF 10	4.	-	-	-	-
			5.	-	-	-	-

SECTION-03 TOWNSHIP- 50S RANGE- 25E